



TYPICAL ELEVATION

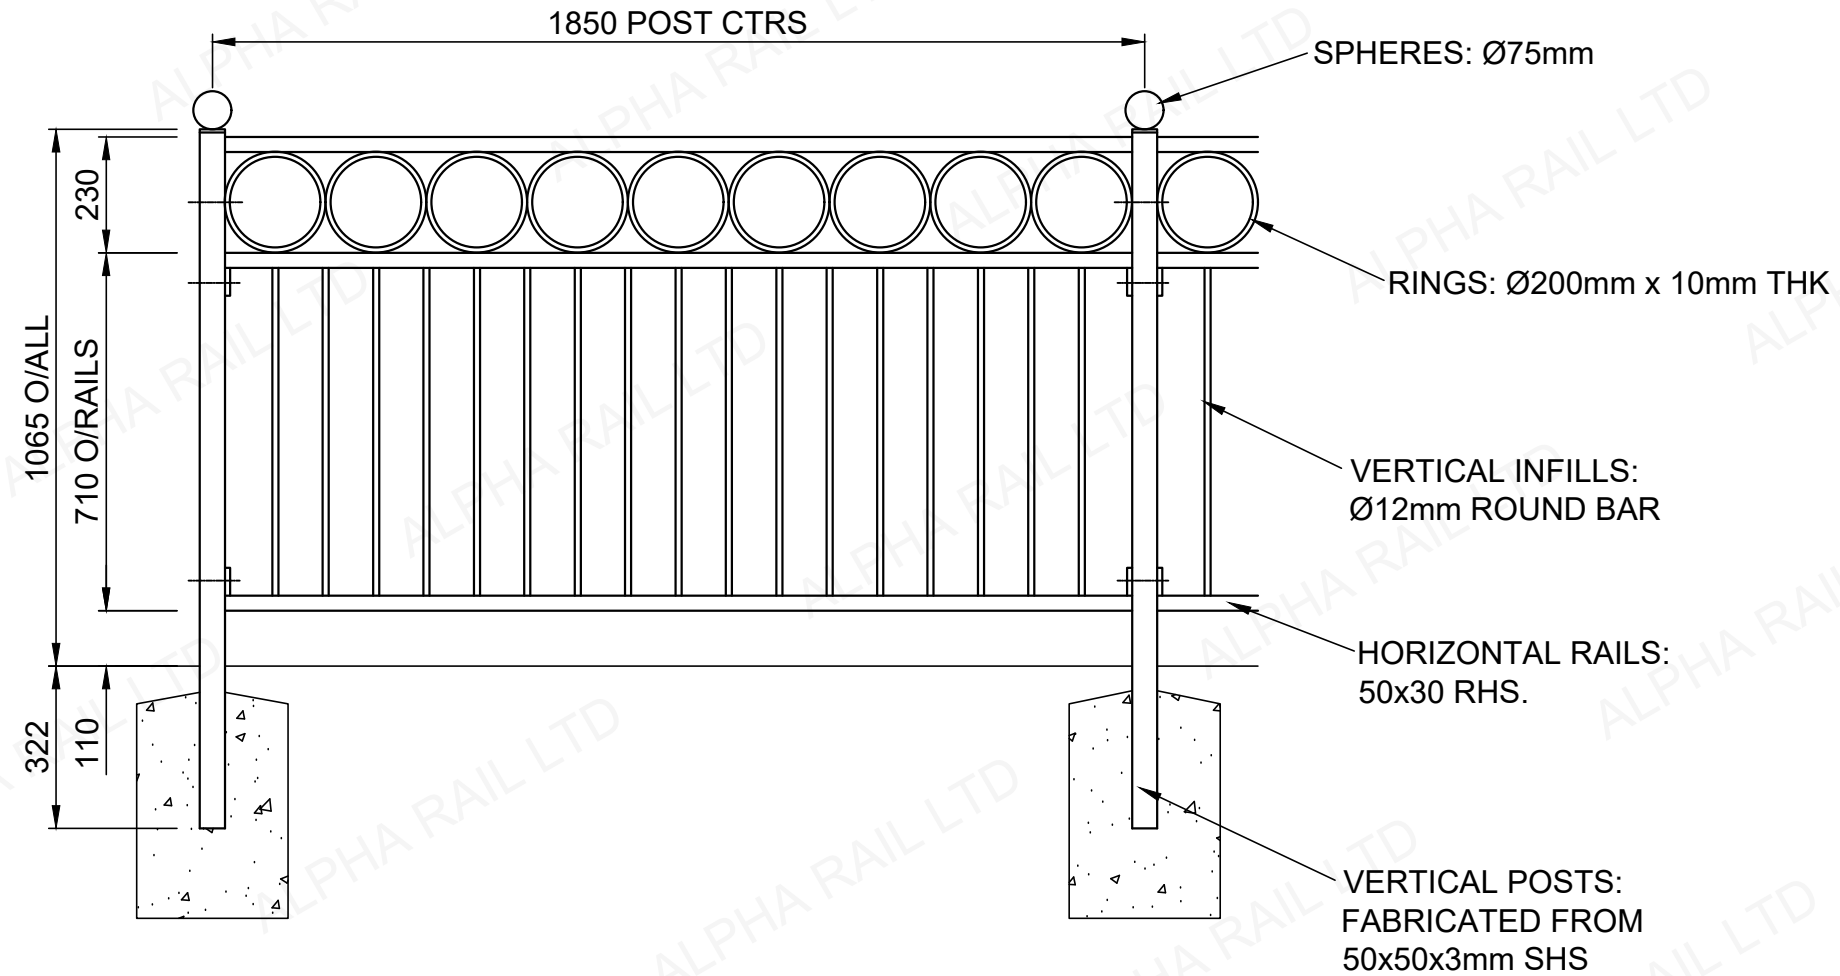

INFILLS SET TO V8 STAGGERED ARRANGEMENT

PLAN VIEW

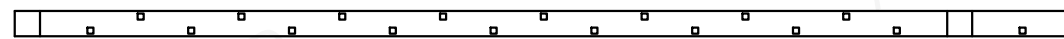

DRAWING.	1104/001
TITLE.	DG1104 PANEL



ALPHA RAIL
RAILINGS . GATES . GUARDRAIL