



**TYPICAL ELEVATION**

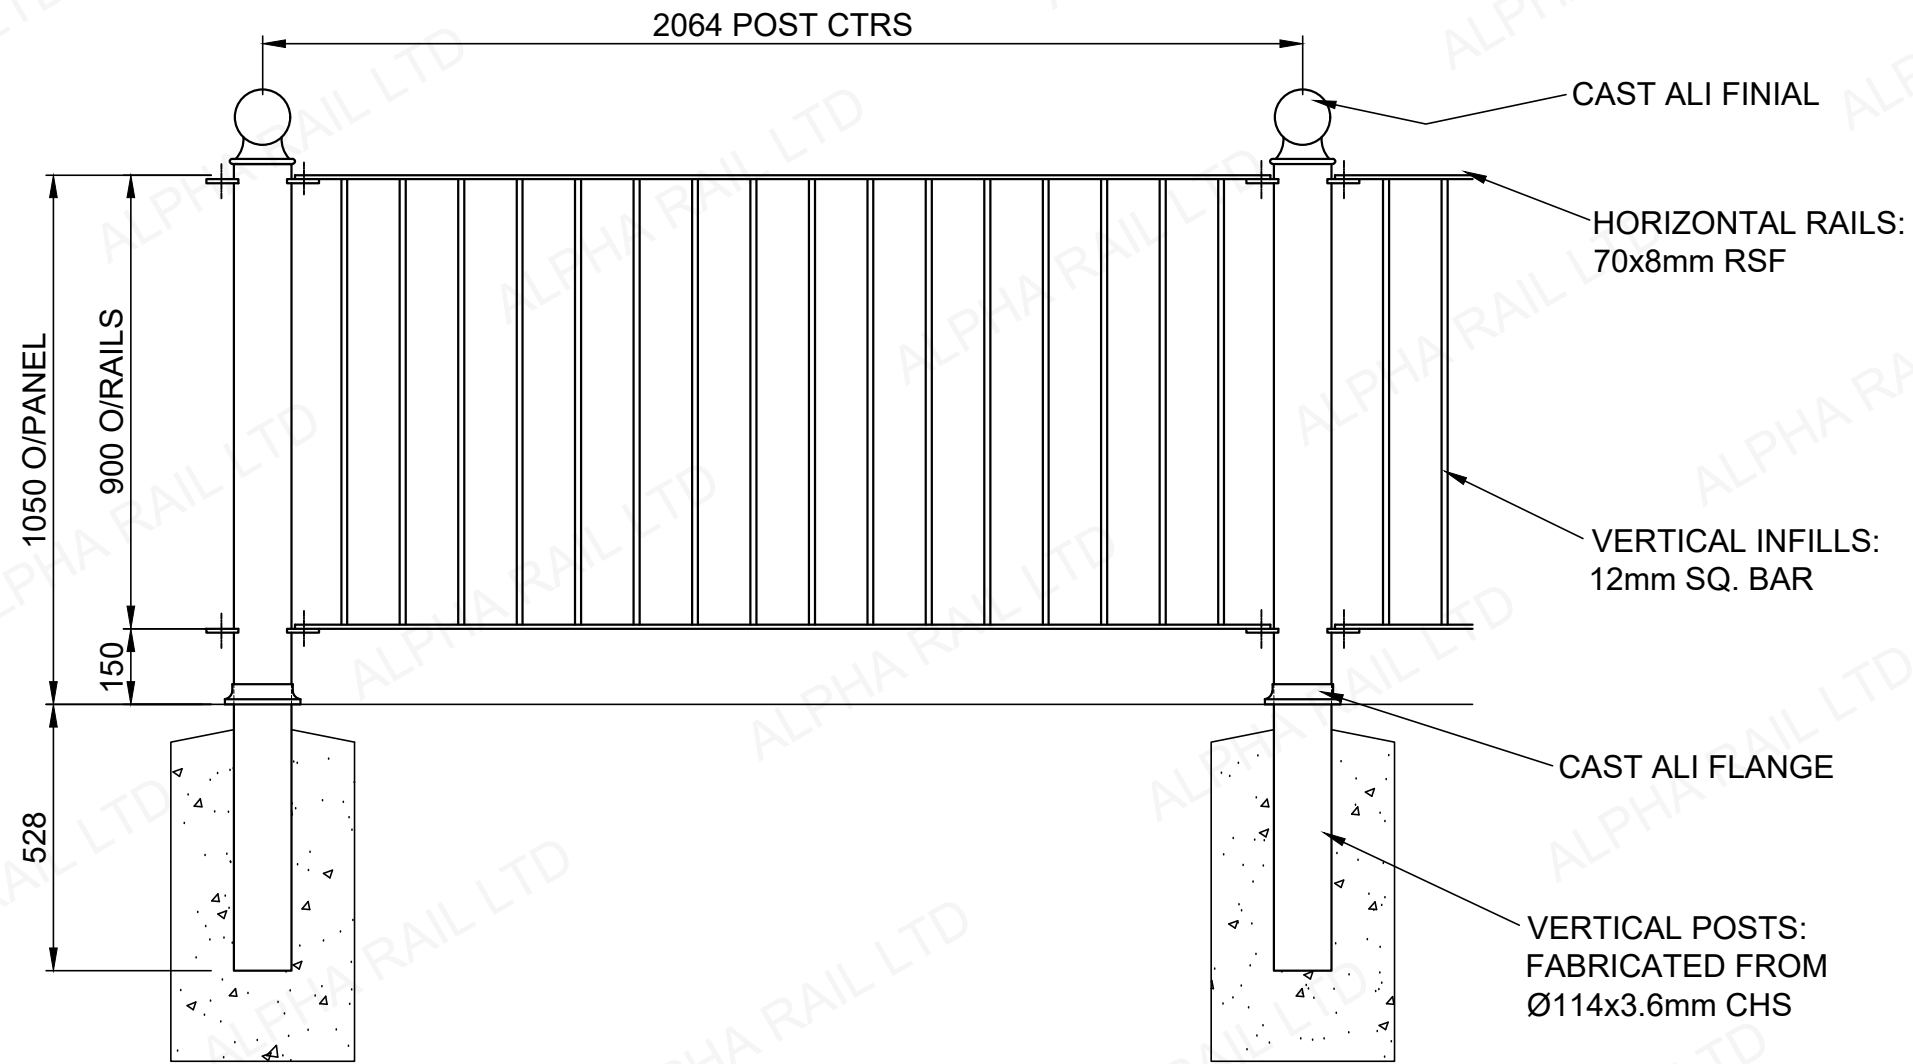


INFILLS SET TO REQUIRED STAGGERED ARRANGEMENT

**PLAN VIEW**

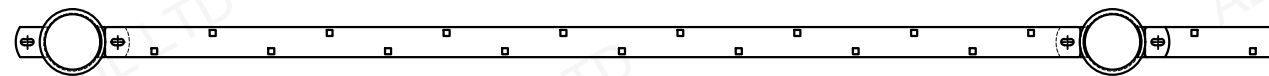

DRAWING.	1105/001
TITLE.	DG1105 PANEL

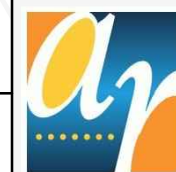

**ALPHA RAIL**  
RAILINGS . GATES . GUARDRAIL