



**TYPICAL ELEVATION**

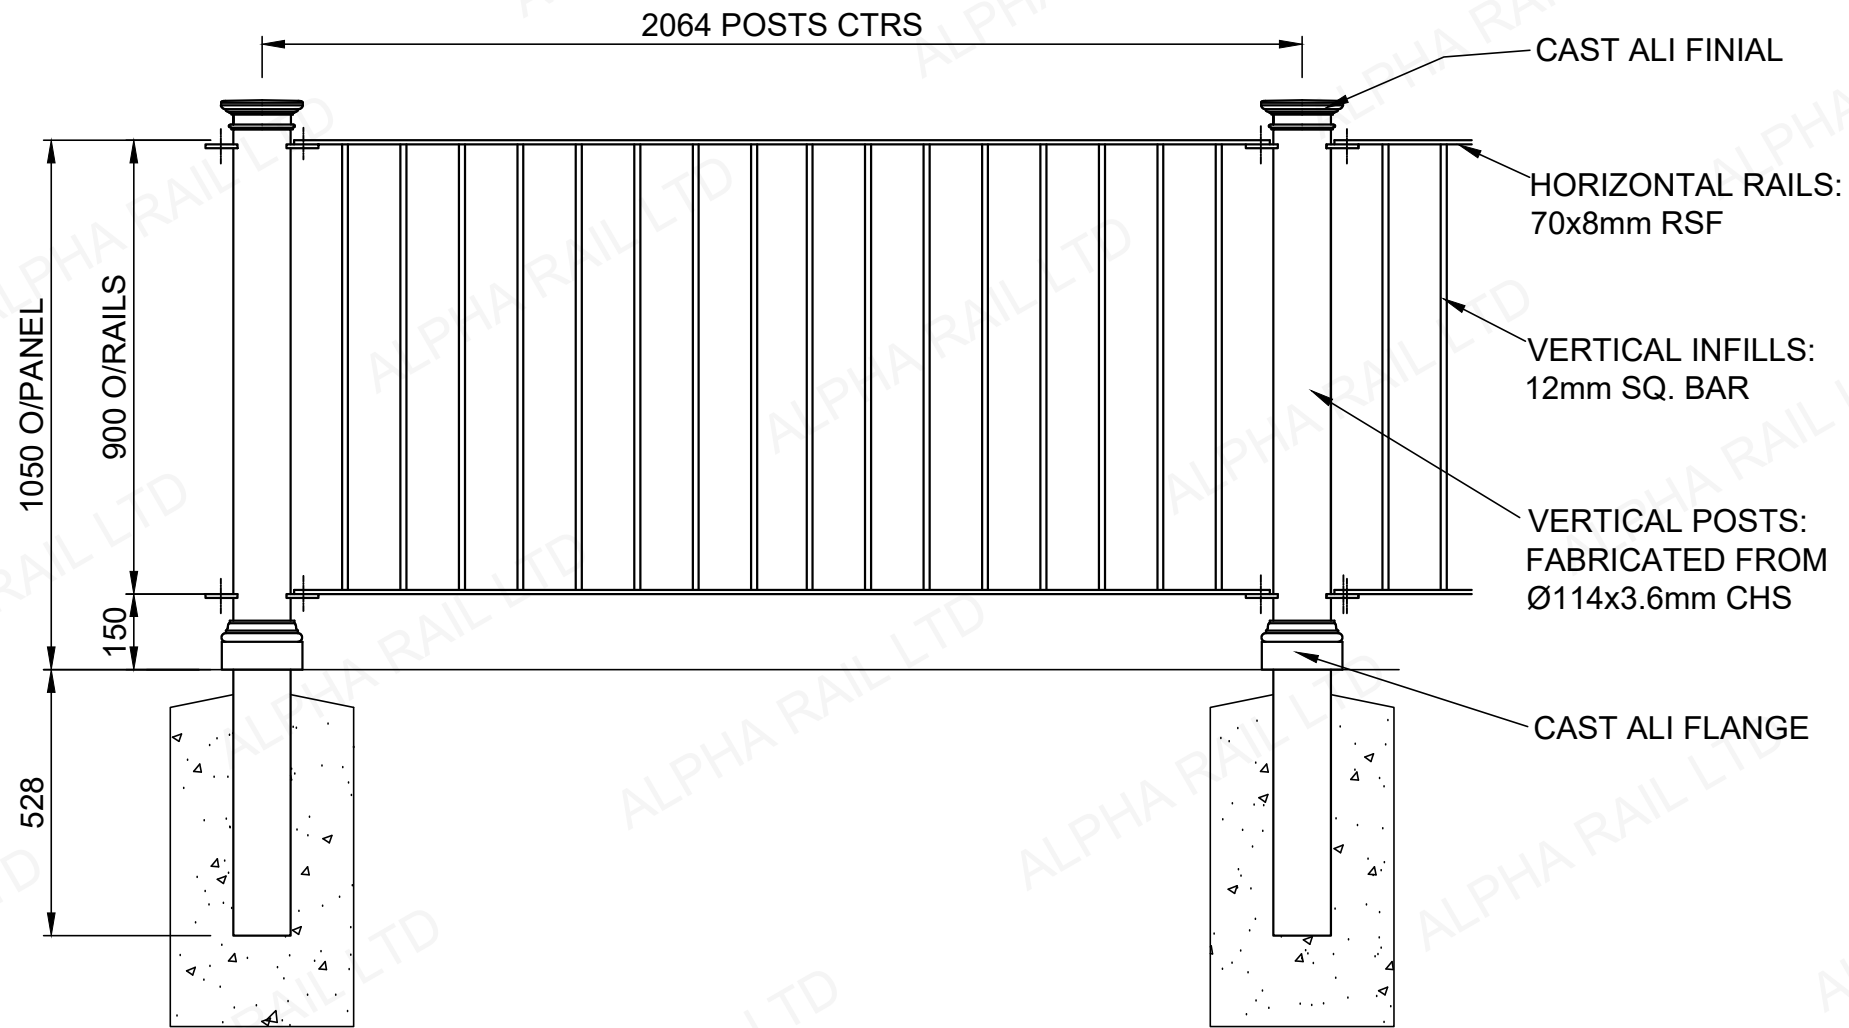

INFILLS SET TO REQUIRED STAGGERED ARRANGEMENT

**PLAN VIEW**

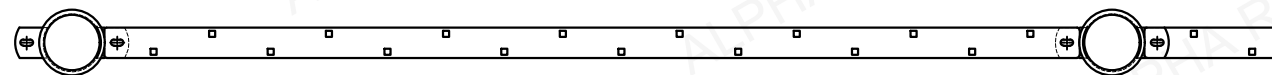

DRAWING.	1107/001
TITLE.	DG1107 PANEL



**ALPHA RAIL**  
RAILINGS . GATES . GUARDRAIL