



TYPICAL ELEVATION

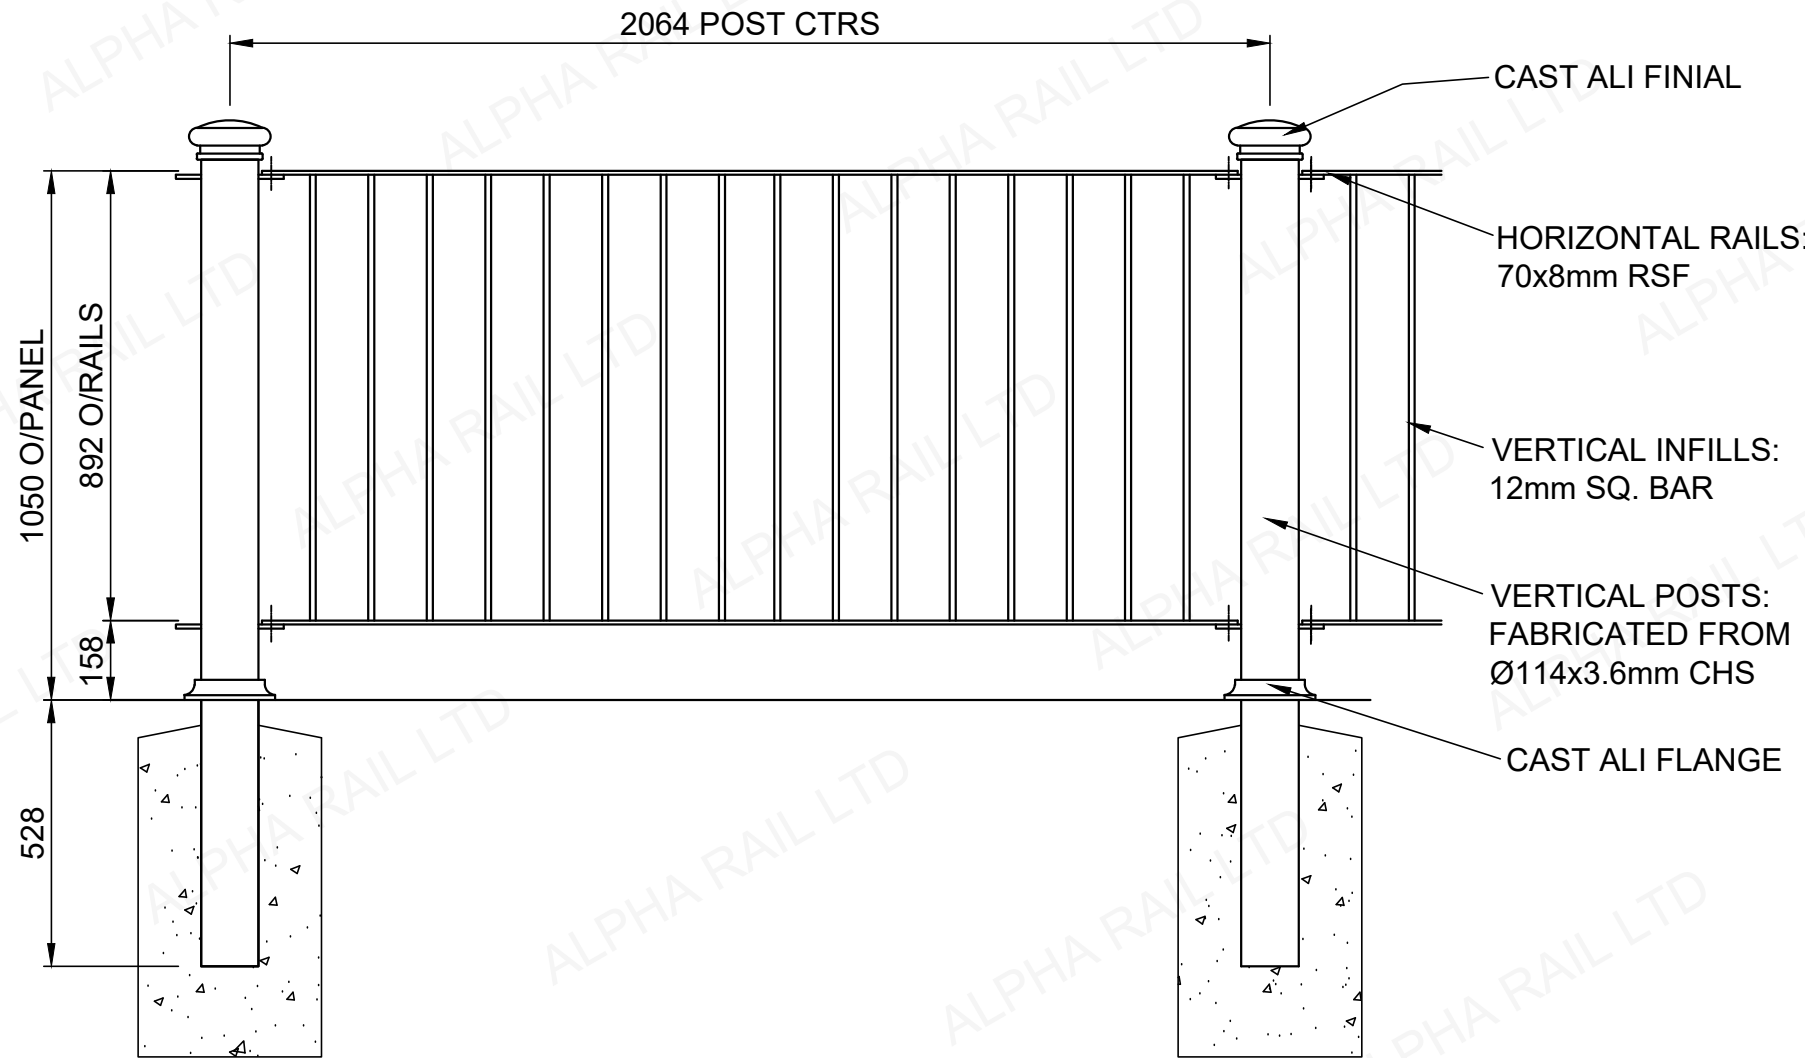

INFILLS SET TO REQUIRED STAGGERED ARRANGEMENT

PLAN VIEW

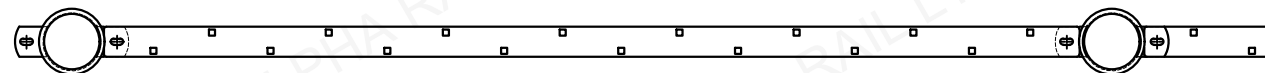

DRAWING.	1109/001
TITLE.	DG1109 PANEL



ALPHA RAIL
RAILINGS . GATES . GUARDRAIL