



TYPICAL ELEVATION

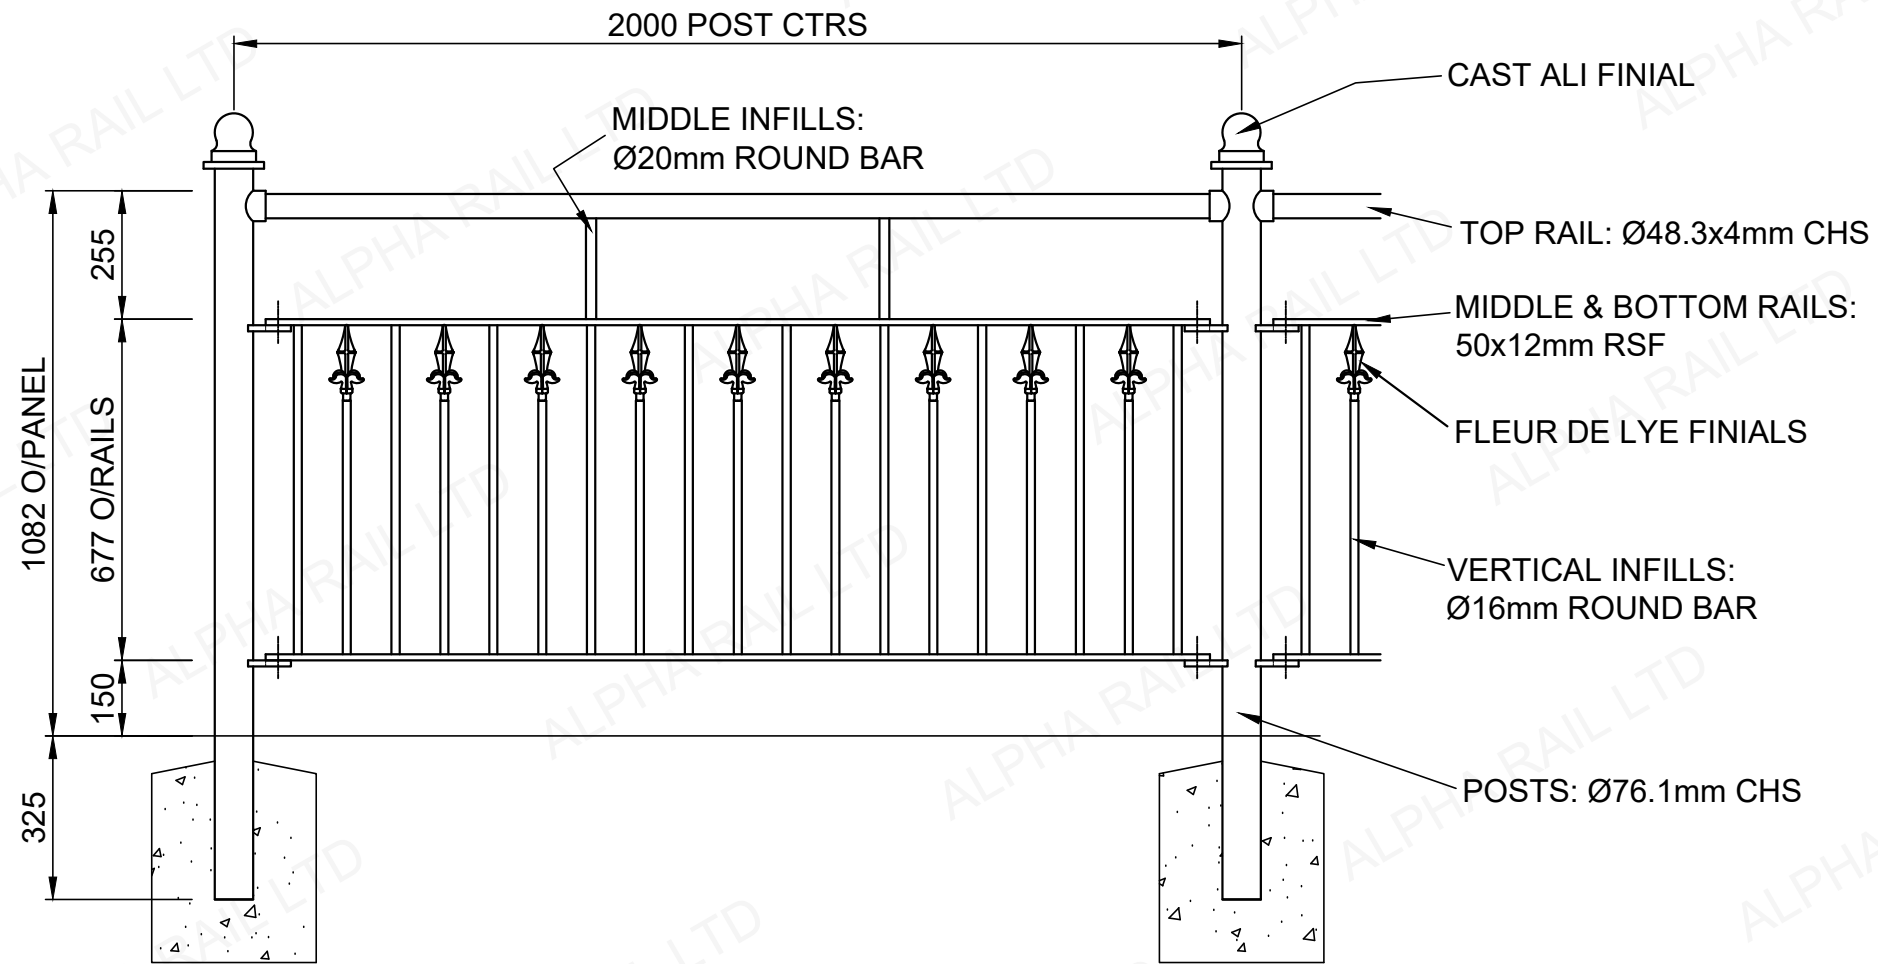

PLAN VIEW

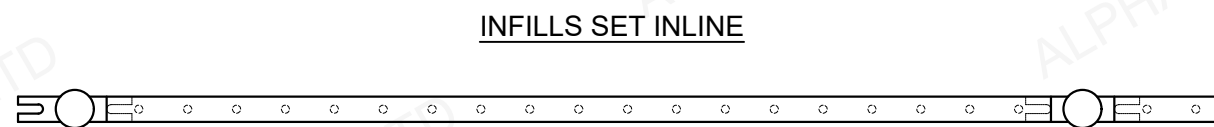

DRAWING.	1111/001
TITLE.	DG1111 PANEL



ALPHA RAIL
RAILINGS . GATES . GUARDRAIL