
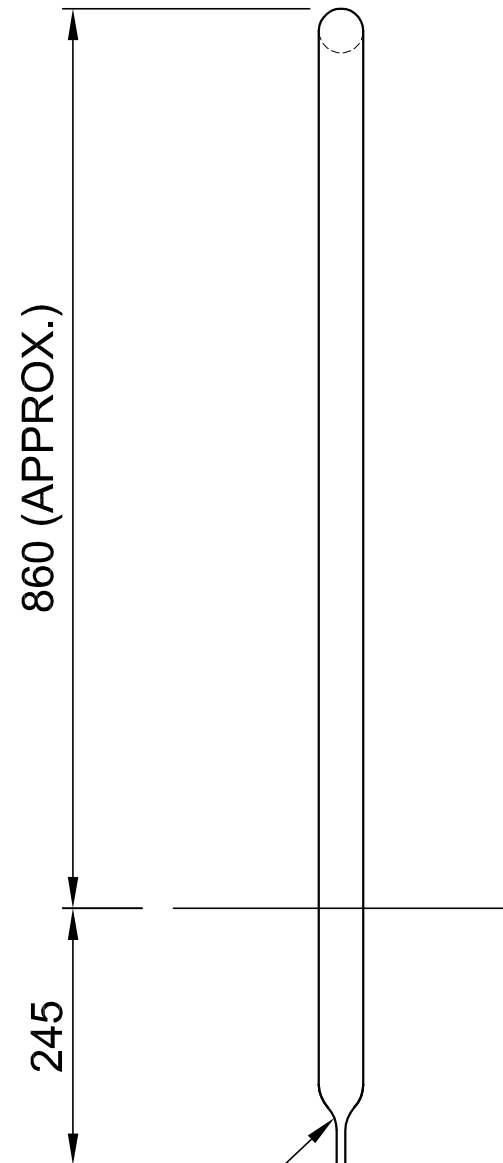


IF IN DOUBT ASK

ALL DIMS IN mm UNLESS STATED OTHERWISE

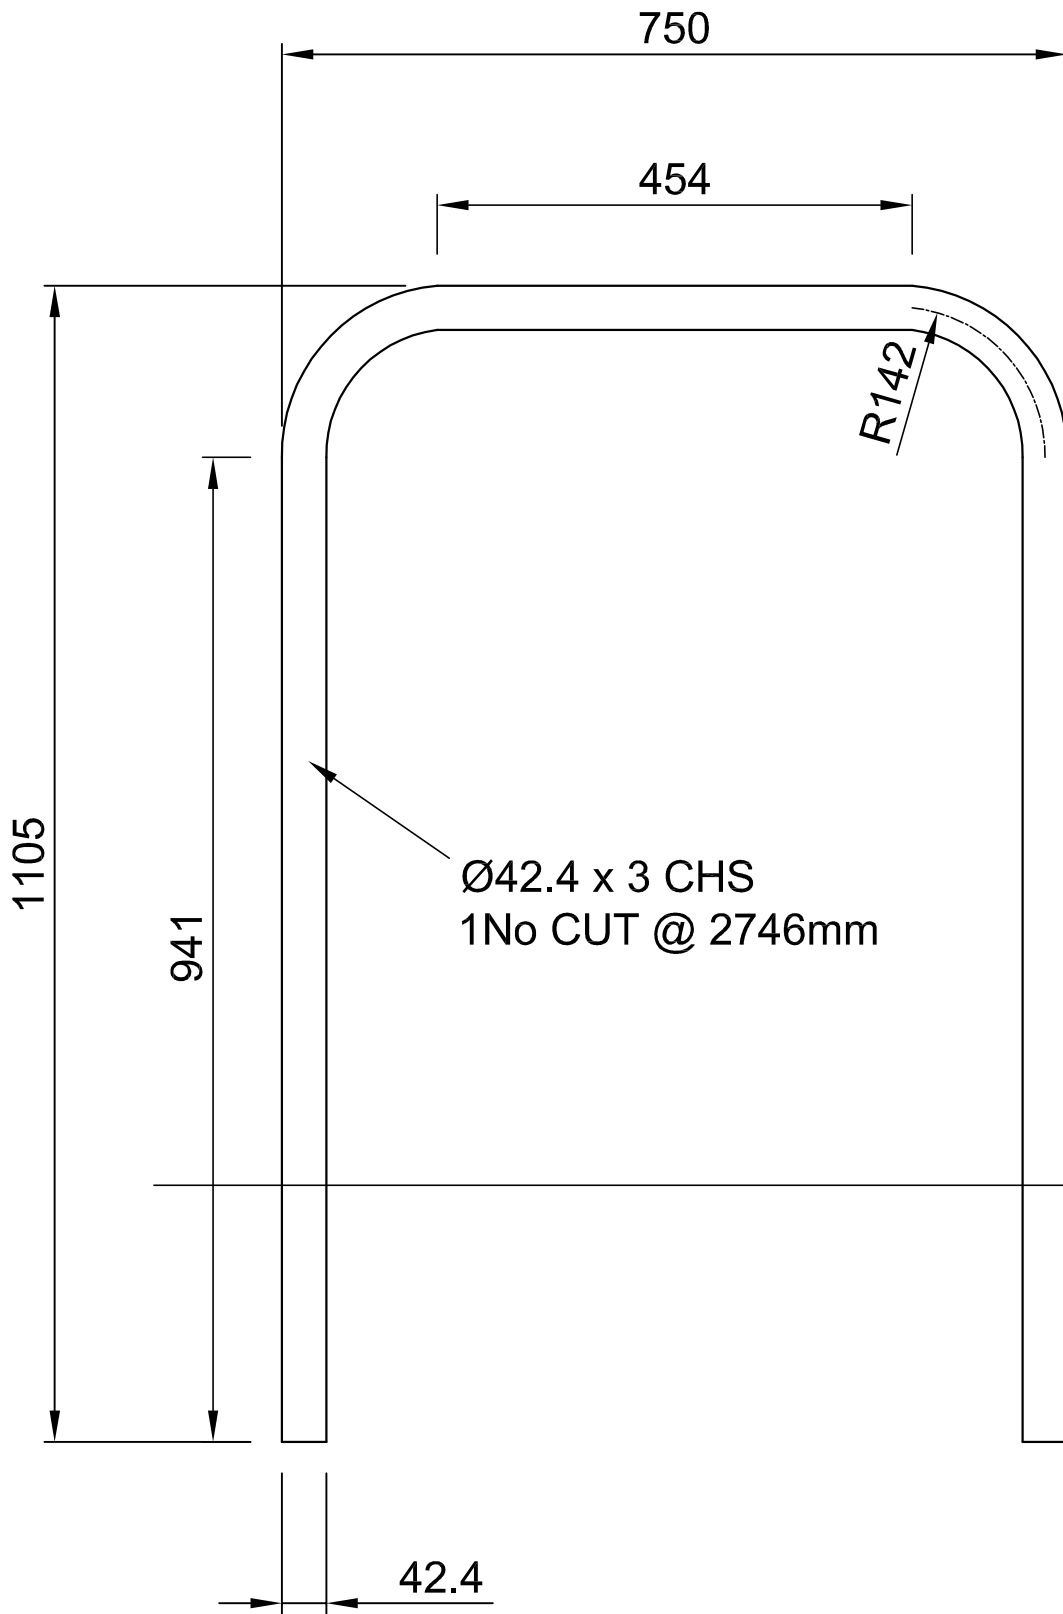

CRIMPED ENDS
FOR KEY IN
CONCRETE

STANDARD FINISH - GALVANIZED
TO BS.EN.ISO 1461(2009)

QUANTITY	MARK	REL	W/O	DRAWN	CHECK 1	CHECK 2	DATE	SCALE AT A4	REV
				DB			APR.14	1:10	
 <p>ALPHA RAIL LTD Alpha House Urban Road Kirkby-in-Ashfield Nottingham NG17 8AP 01623 750214</p> <p>technical.dept@alpharail.co.uk</p>		<p>REV DESCRIPTION</p> <p>TITLE CYCLE STAND (42.4mm CHS)</p> <p>PROJECT</p> <p>DRAWING No STD/CYCLES/001</p>		<p>DATE</p> <p>APR.14</p>	<p>INIT</p>				
<p>This drawing and its contents is the property of Alpha Rail Limited and may not be reproduced or published in anyway without the permission of Alpha Rail Limited.</p>									