




TYPICAL ELEVATION

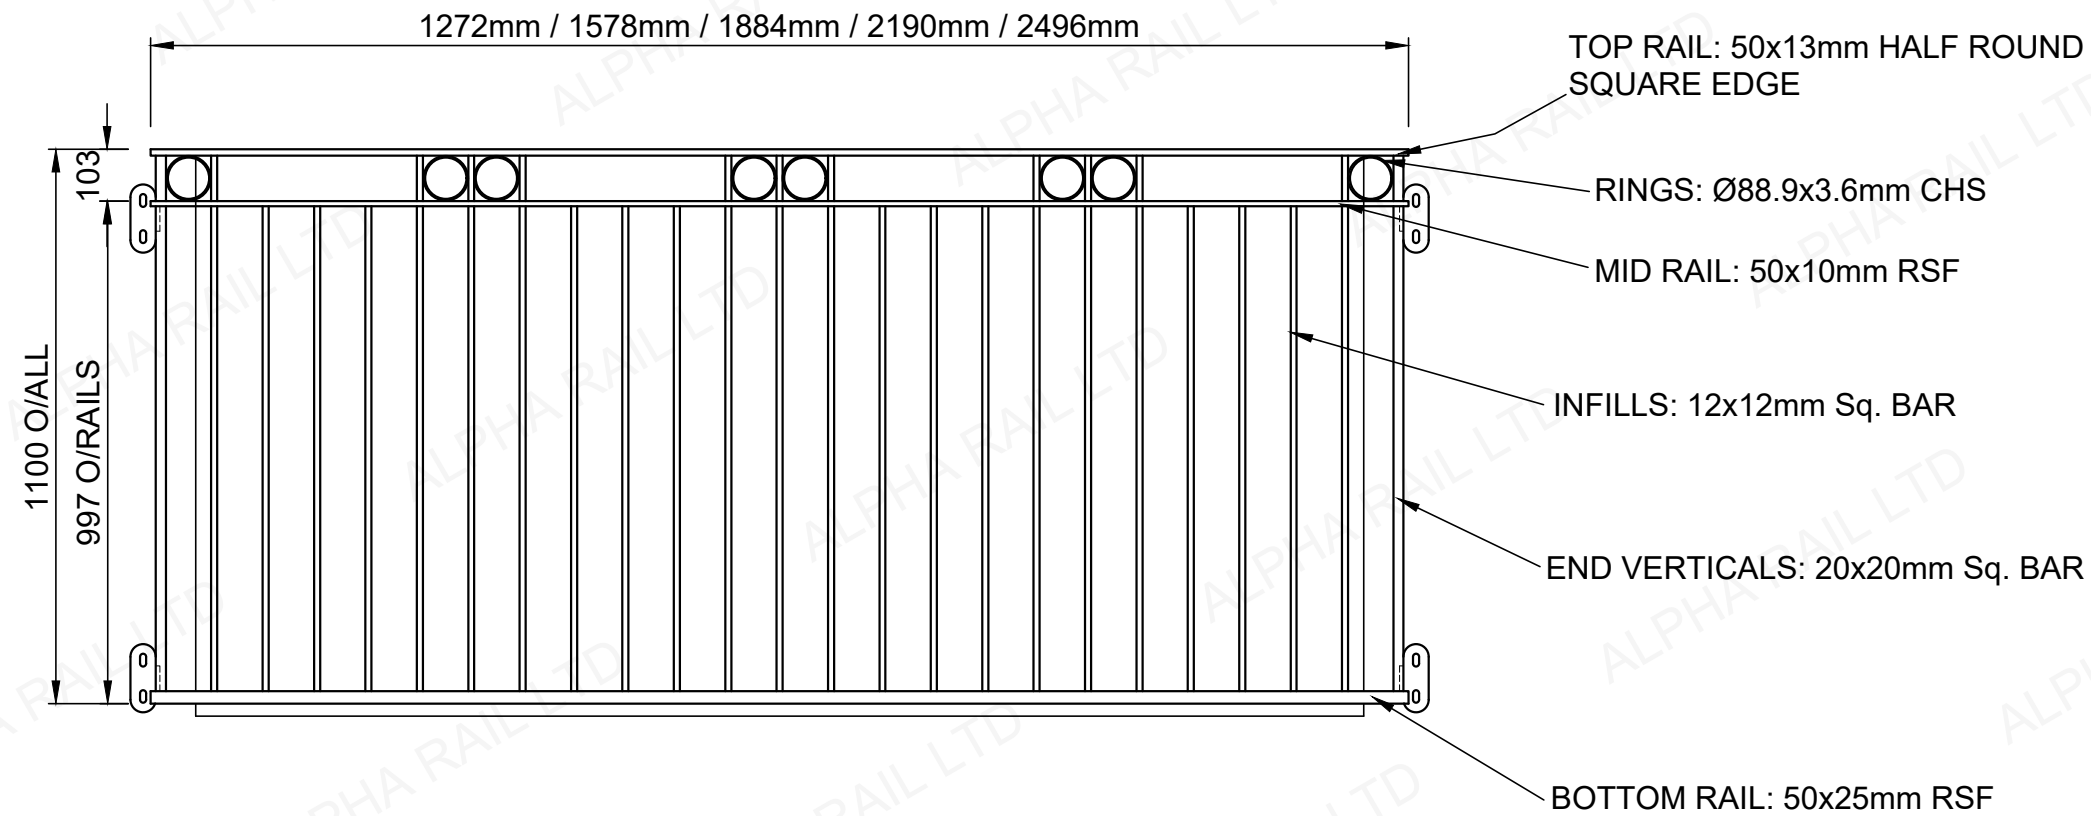


SIDE ELEVATION

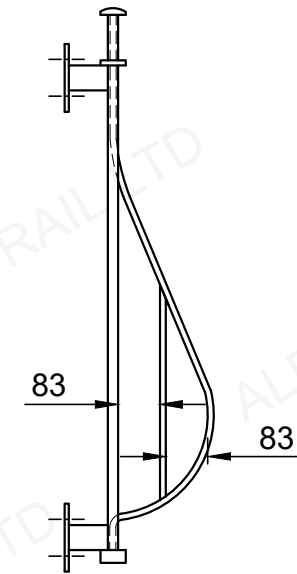


ENLARGED VIEW ON DETAIL 'A'

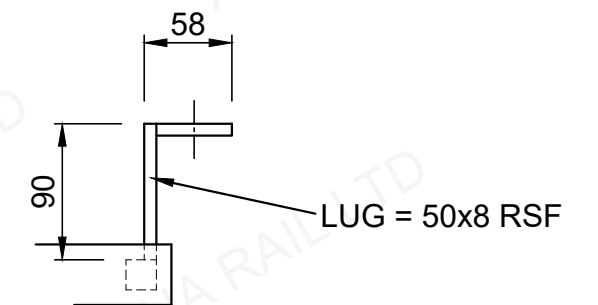


PLAN VIEW

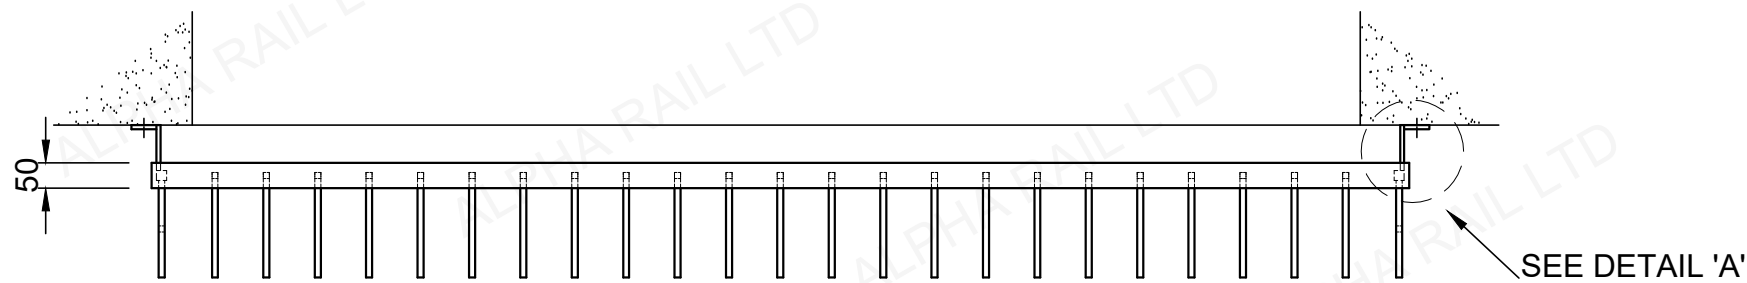

Ø12x25 VERTICAL SLOTS

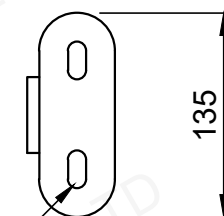

DRAWING.	BOWRUFF/001
TITLE.	'BOW FRONTED RUFFORD' JULIETTE

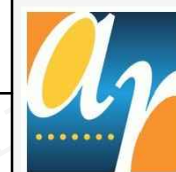

ALPHA RAIL
RAILINGS . GATES . GUARDRAIL