



**TYPICAL ELEVATION**

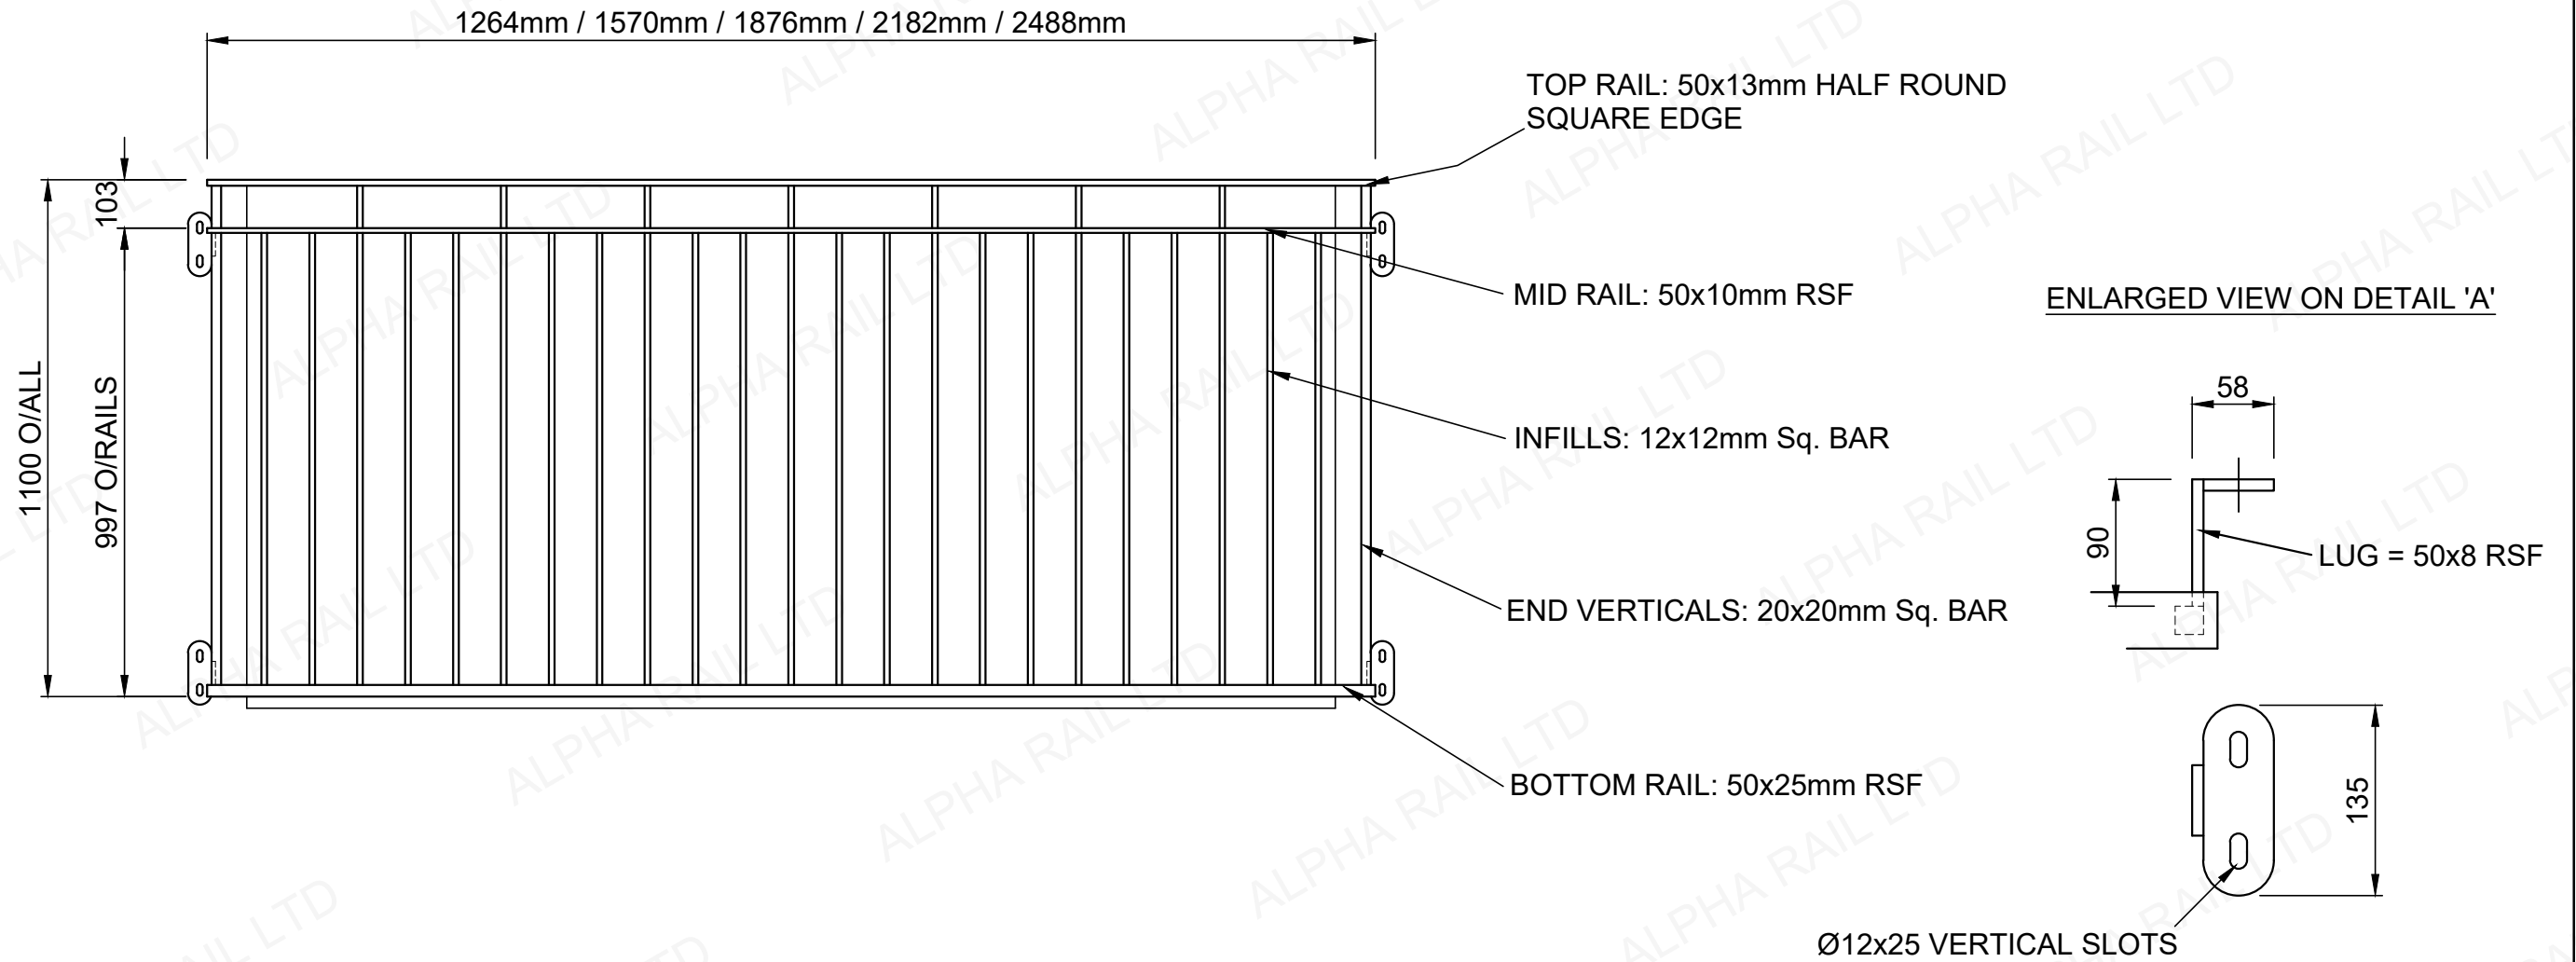

**PLAN VIEW**

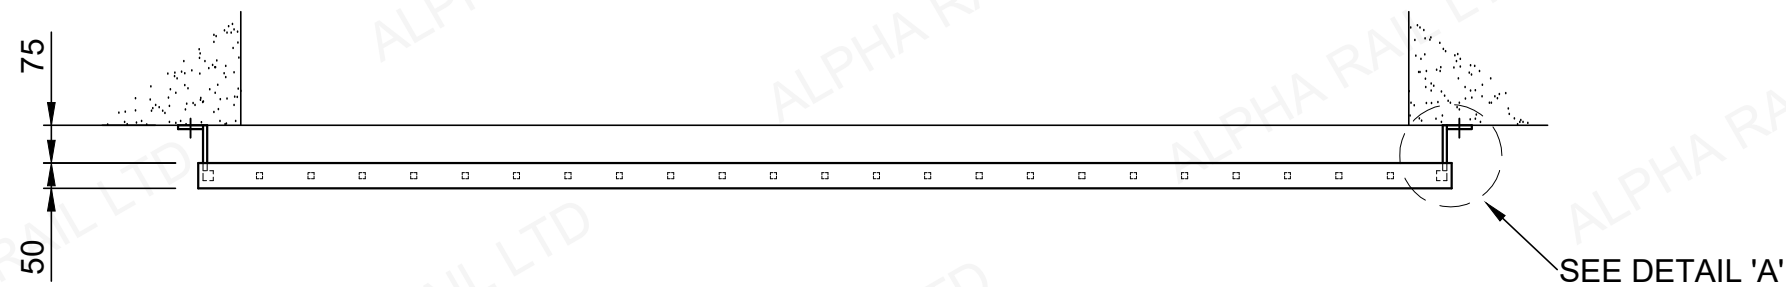

DRAWING.	BYRON/001
TITLE.	'BYRON' JULIETTE



**ALPHA RAIL**  
RAILINGS . GATES . GUARDRAIL