




TYPICAL ELEVATION

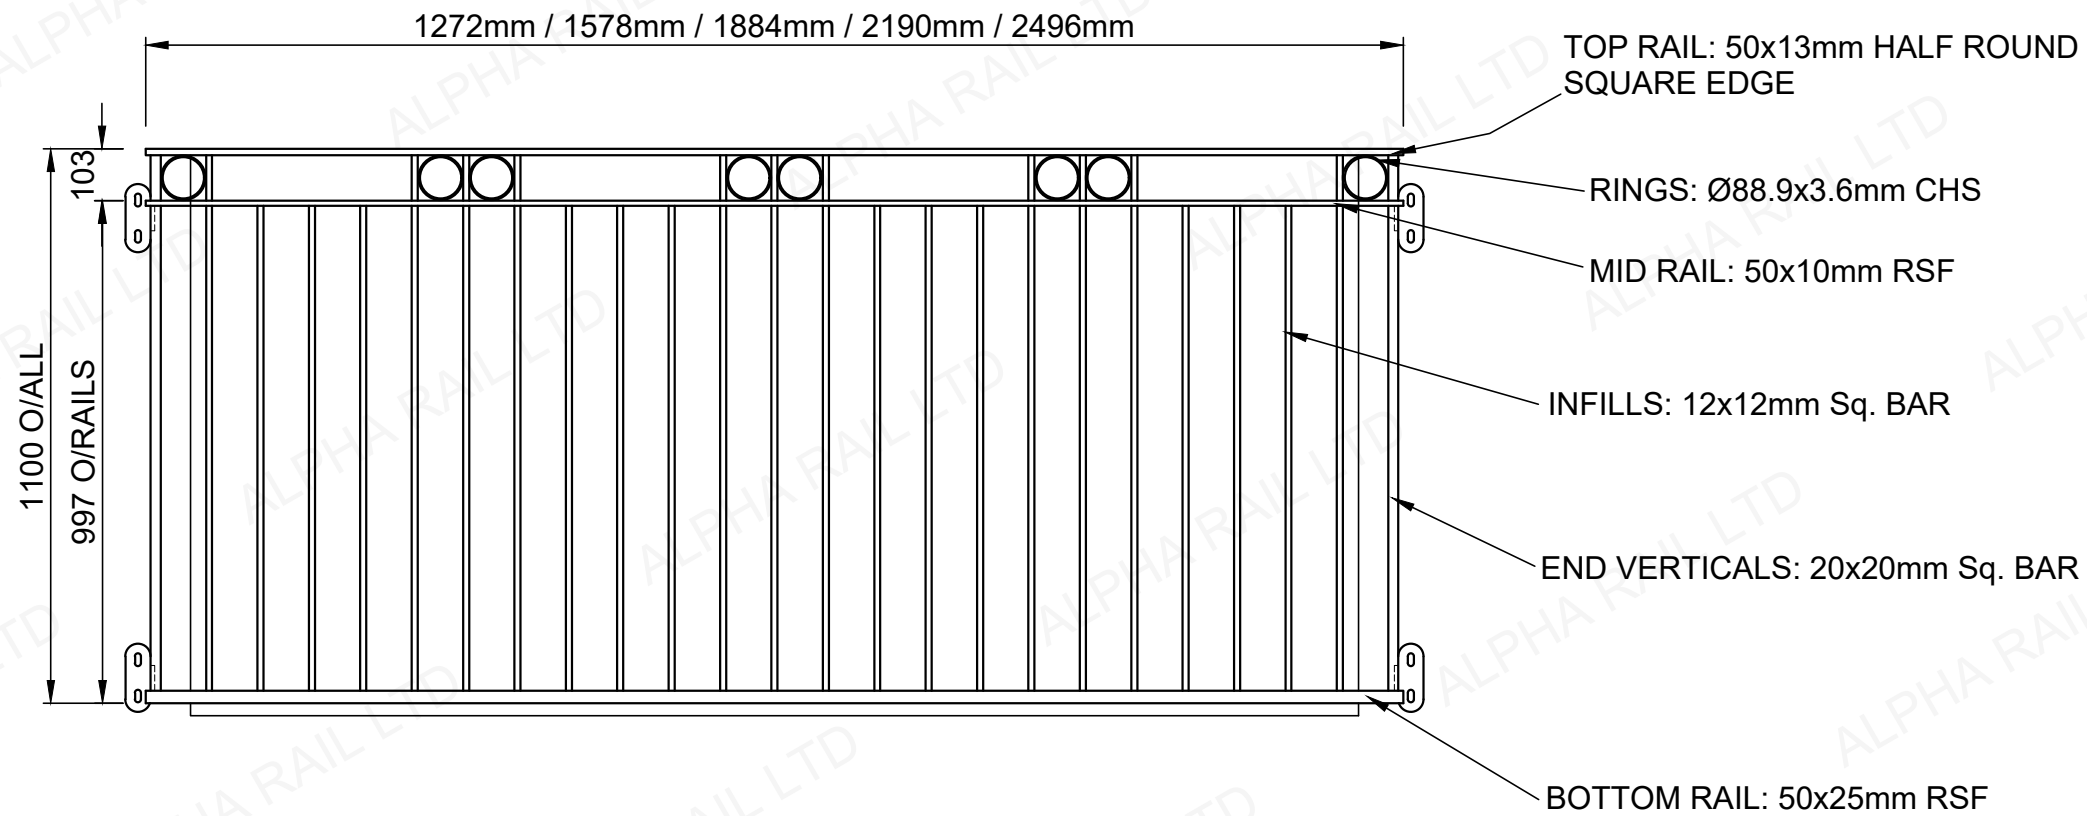

ENLARGED VIEW ON DETAIL 'A'

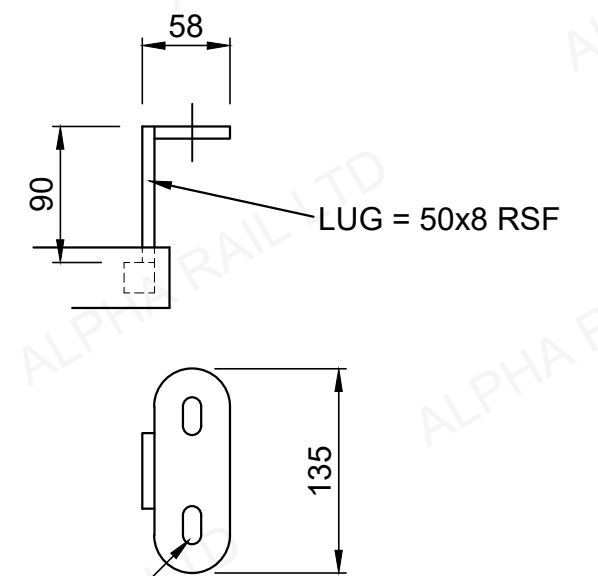

PLAN VIEW

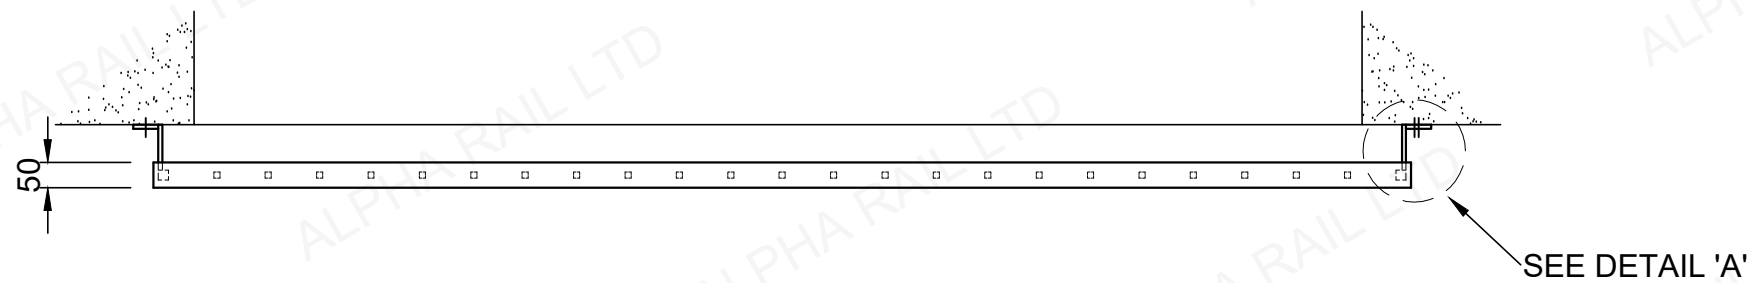

Ø12x25 VERTICAL SLOTS

DRAWING.	RUFF/001
TITLE.	'RUFFORD' JULIETTE



ALPHA RAIL
RAILINGS . GATES . GUARDRAIL