


# TYPICAL ELEVATION

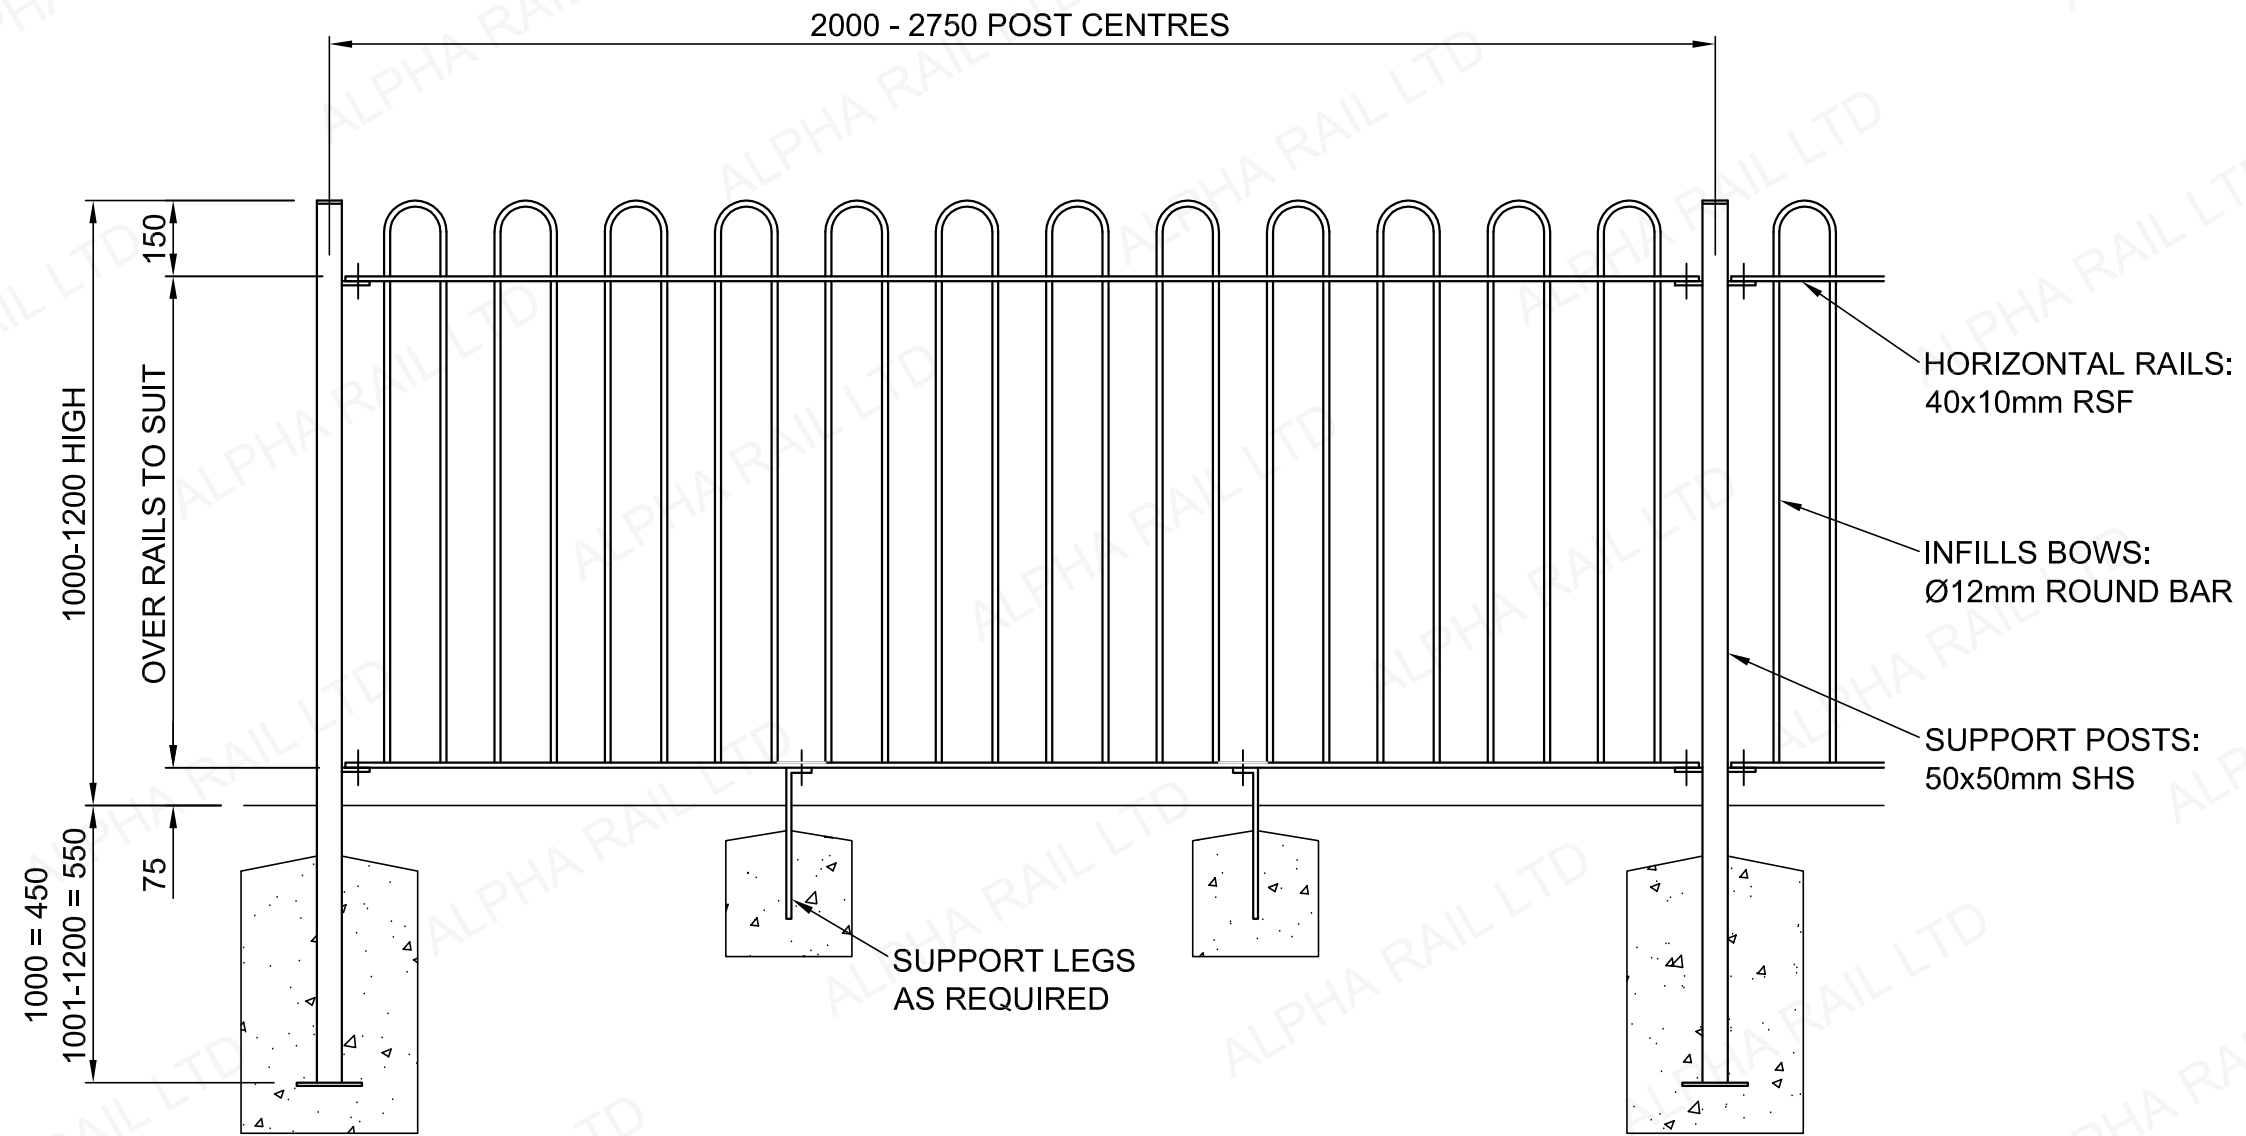

DRAWING.	BT300/001
TITLE.	BOW TOP RAILING



**ALPHA RAIL**  
RAILINGS . GATES . GUARDRAIL