


TYPICAL ELEVATION

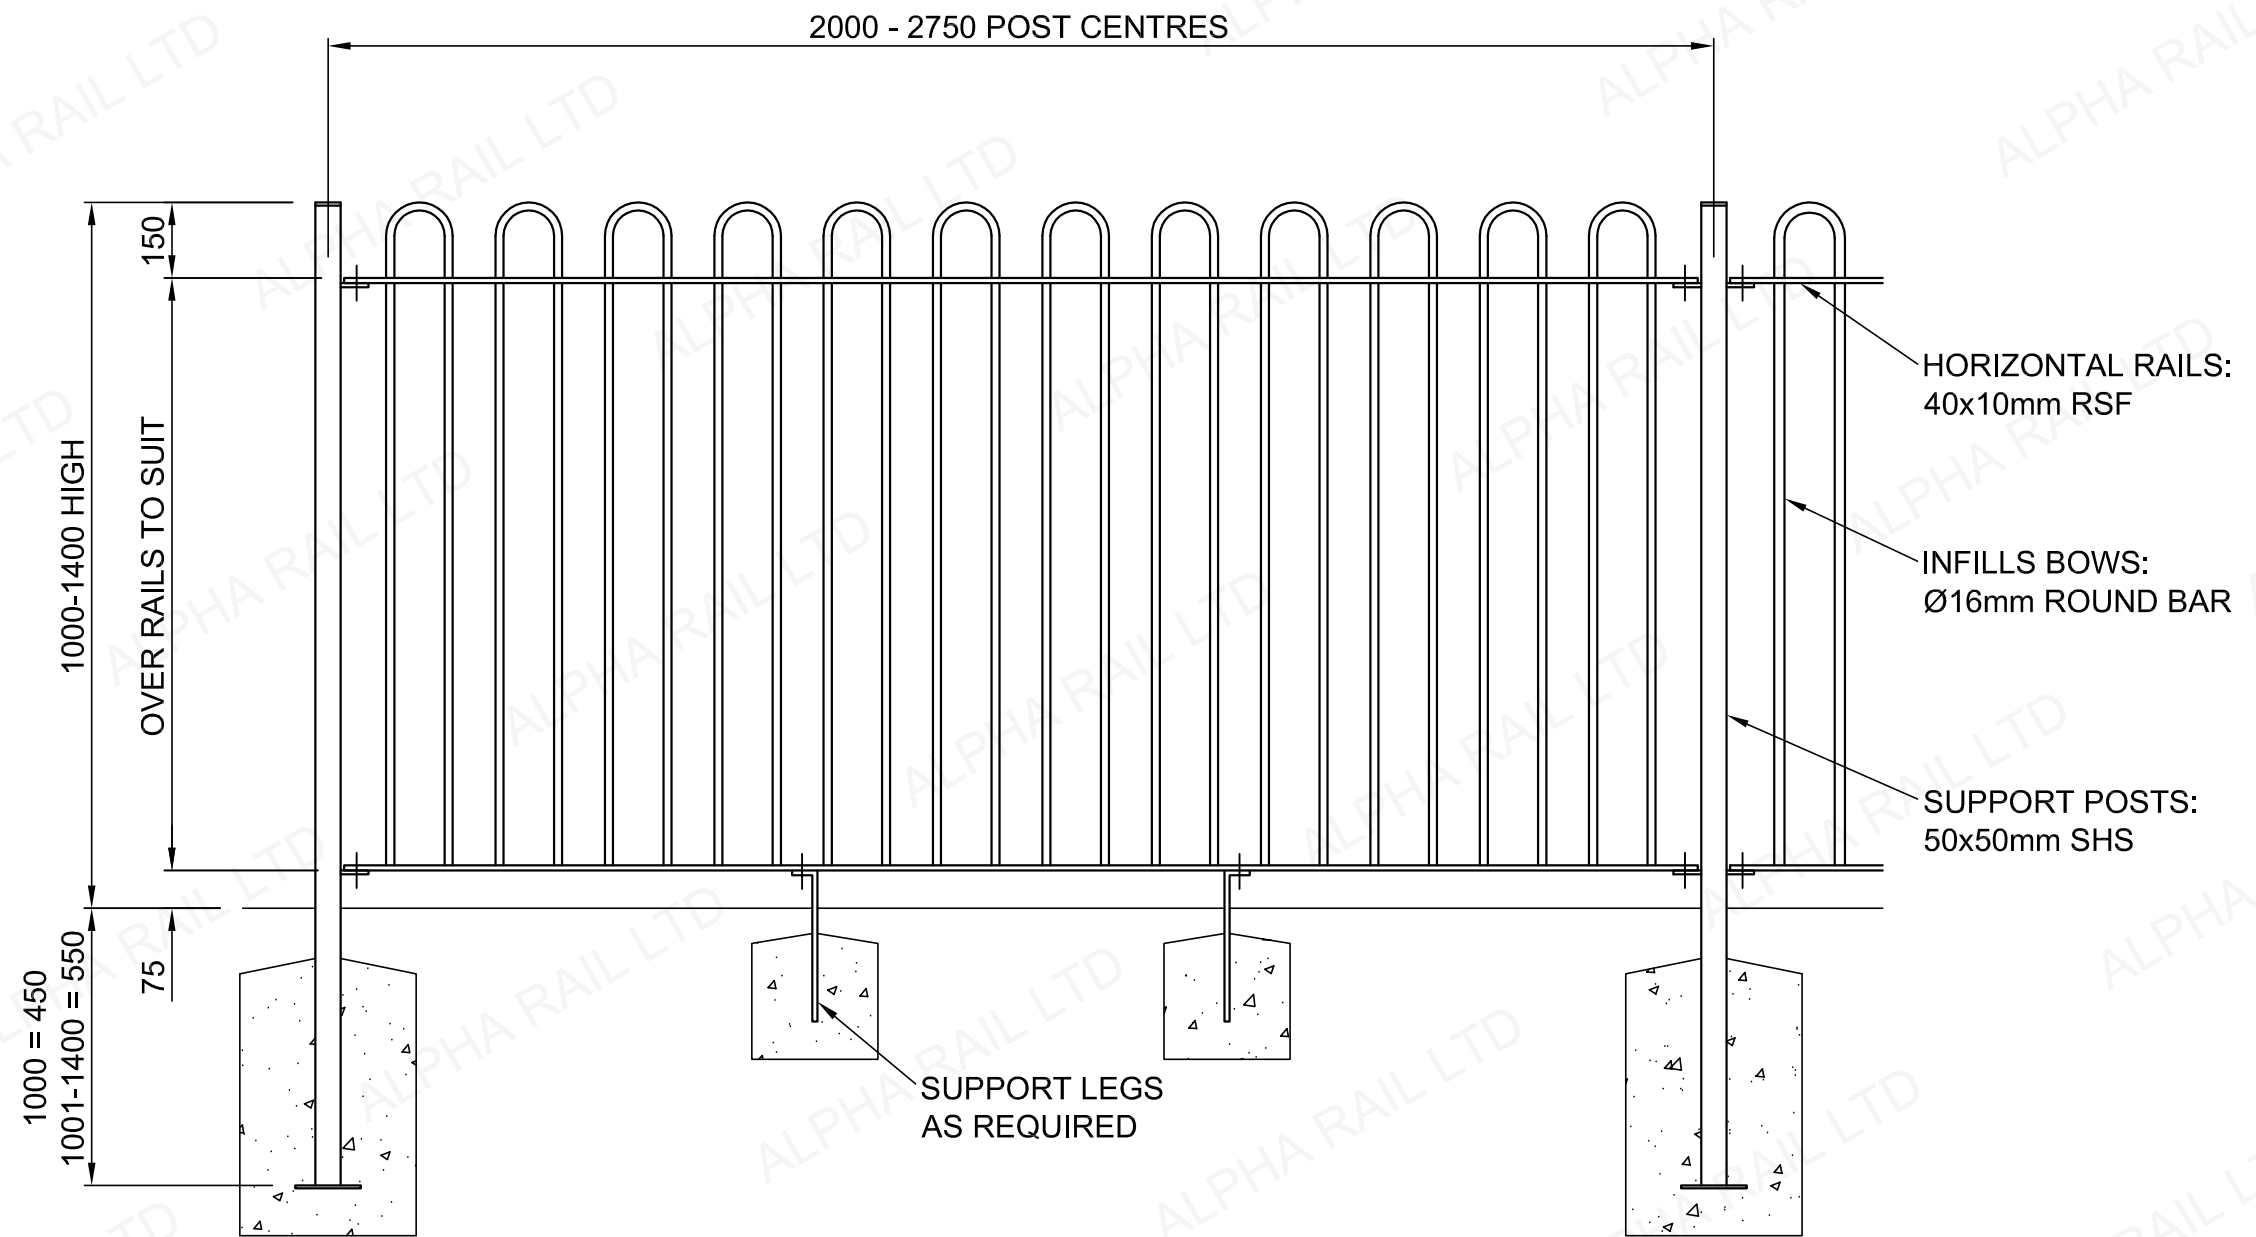

2000 - 2750 POST CENTRES

150
OVER RAILS TO SUIT
1000-1400 HIGH

1000 = 450
1001-1400 = 550
75

HORIZONTAL RAILS:
40x10mm RSF

INFILLS BOWS:
Ø16mm ROUND BAR

SUPPORT POSTS:
50x50mm SHS

SUPPORT LEGS
AS REQUIRED

| | |
|----------|-----------------|
| DRAWING. | BT300/002 |
| TITLE. | BOW TOP RAILING |



ALPHA RAIL
RAILINGS . GATES . GUARDRAIL