


TYPICAL ELEVATION

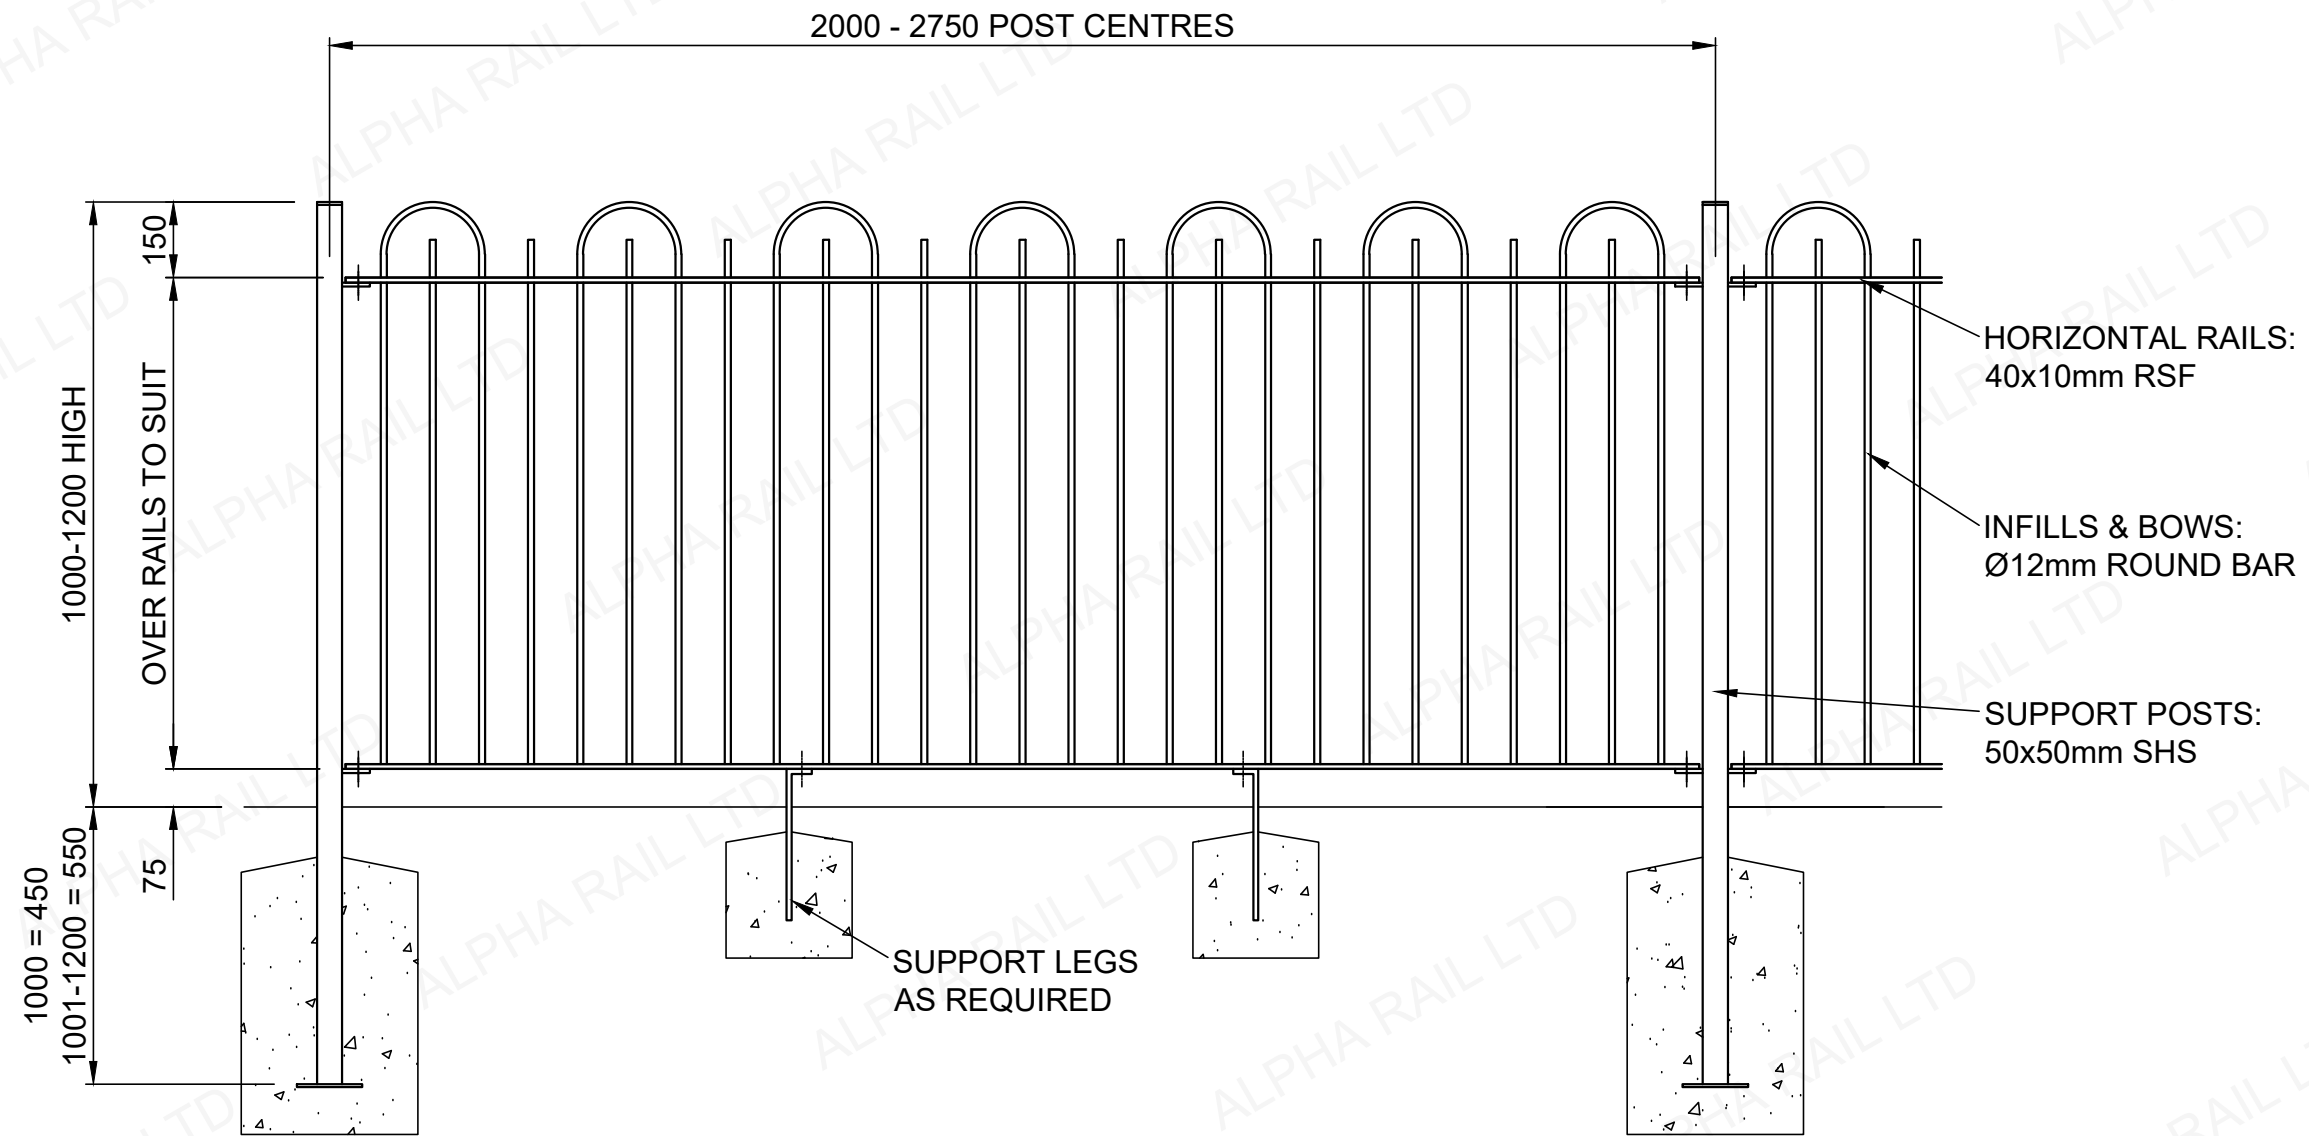

DRAWING.	BT303/001
TITLE.	RAVENSHEAD BOW TOP



ALPHA RAIL
RAILINGS . GATES . GUARDRAIL