


# TYPICAL ELEVATION

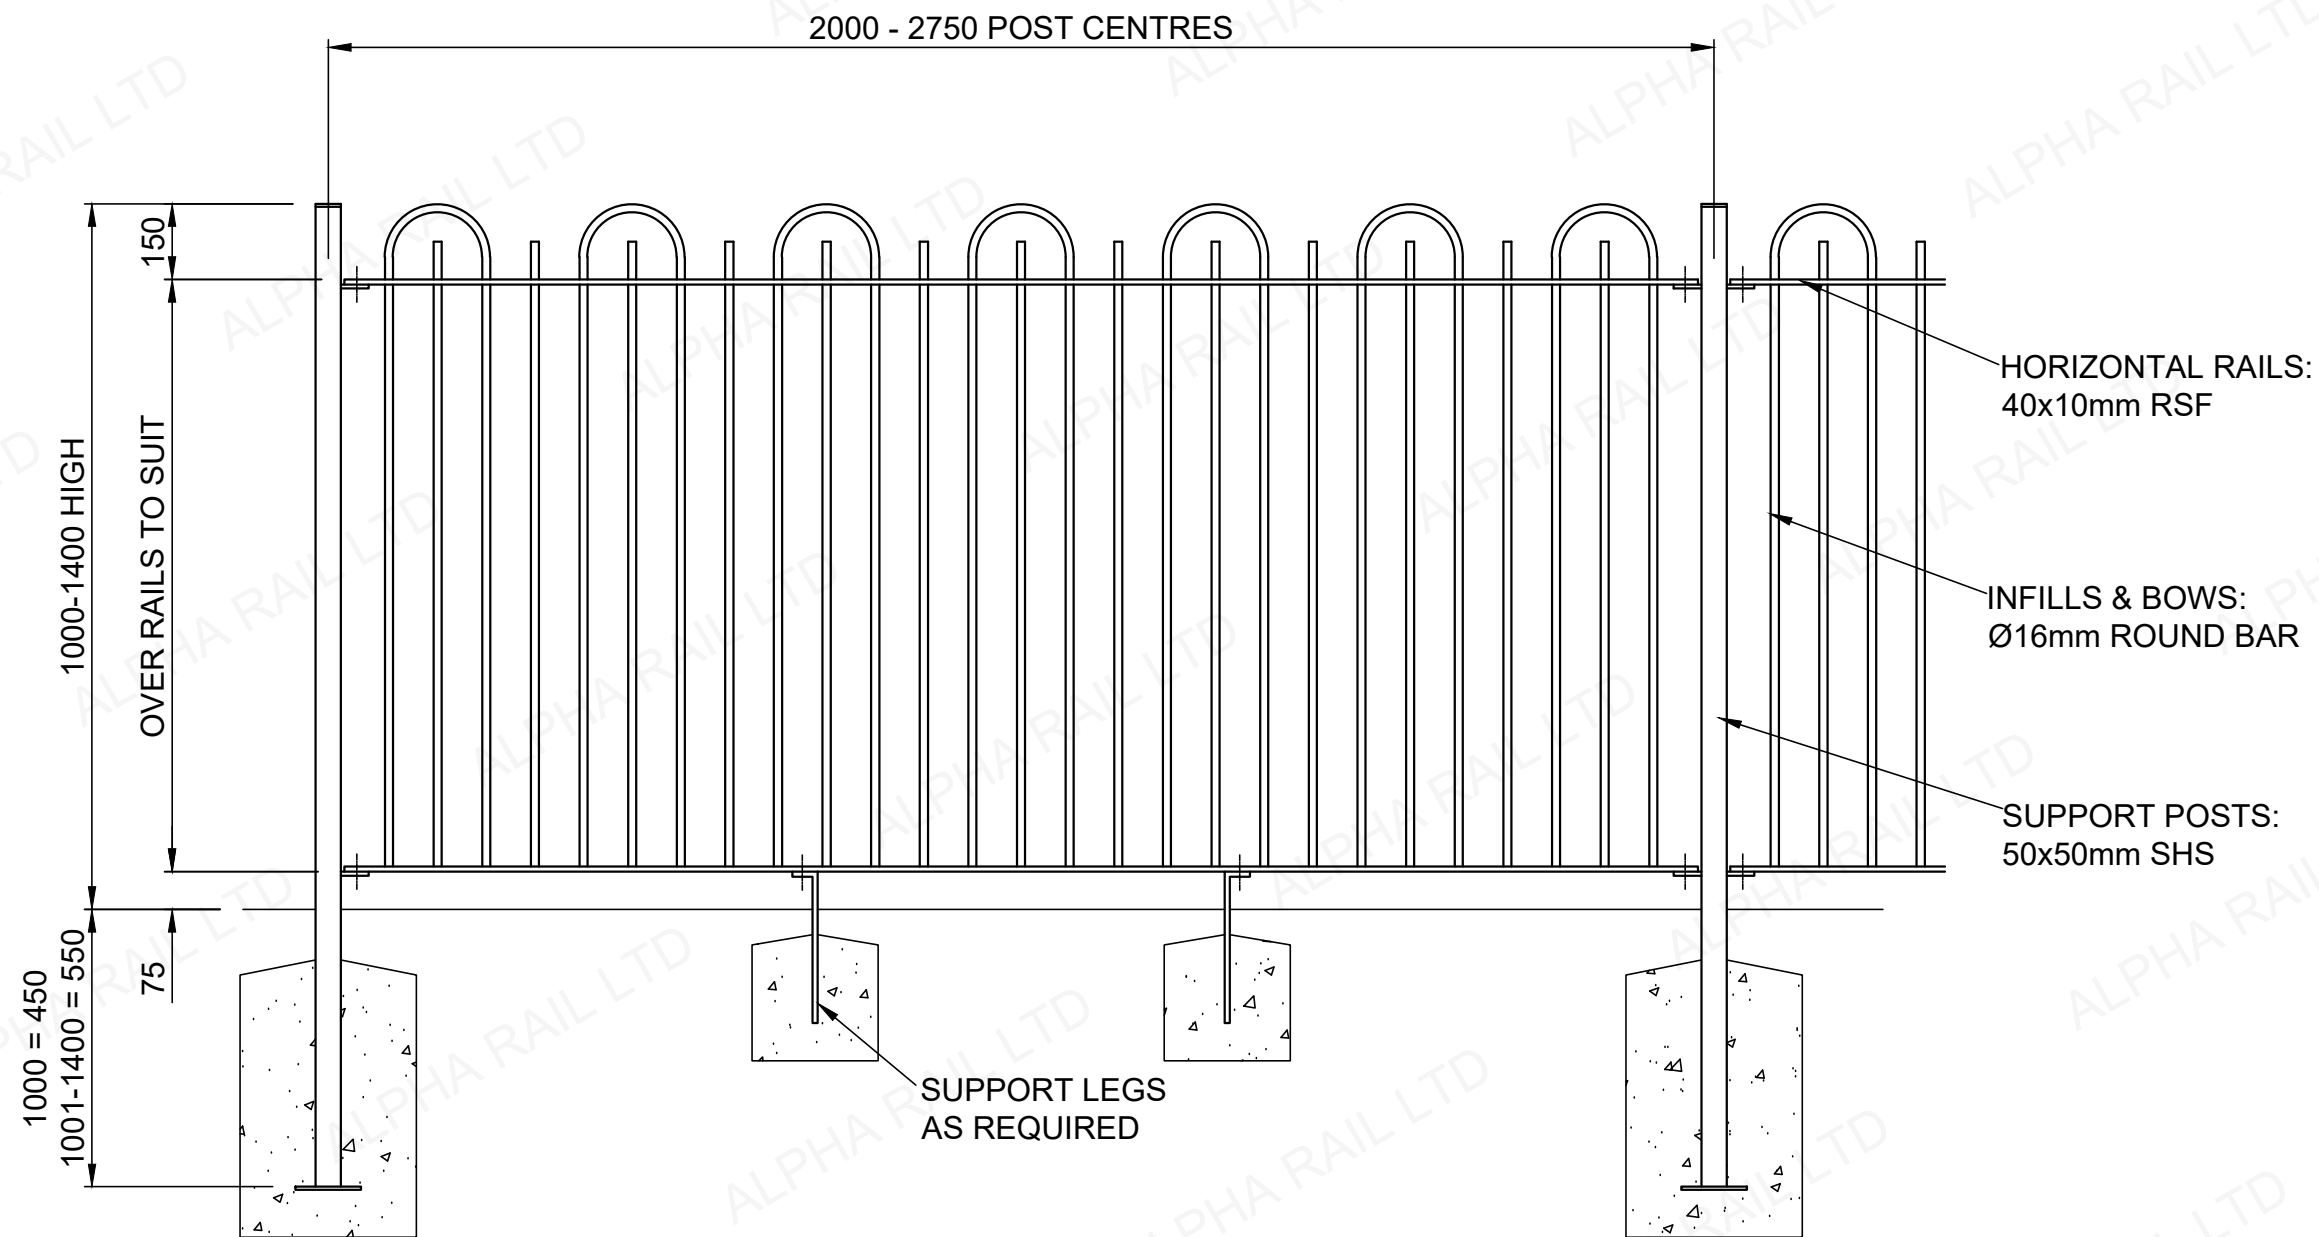

DRAWING.	BT303/002
TITLE.	RAVENSHEAD BOW TOP



**ALPHA RAIL**  
RAILINGS . GATES . GUARDRAIL