




**TYPICAL ELEVATION**

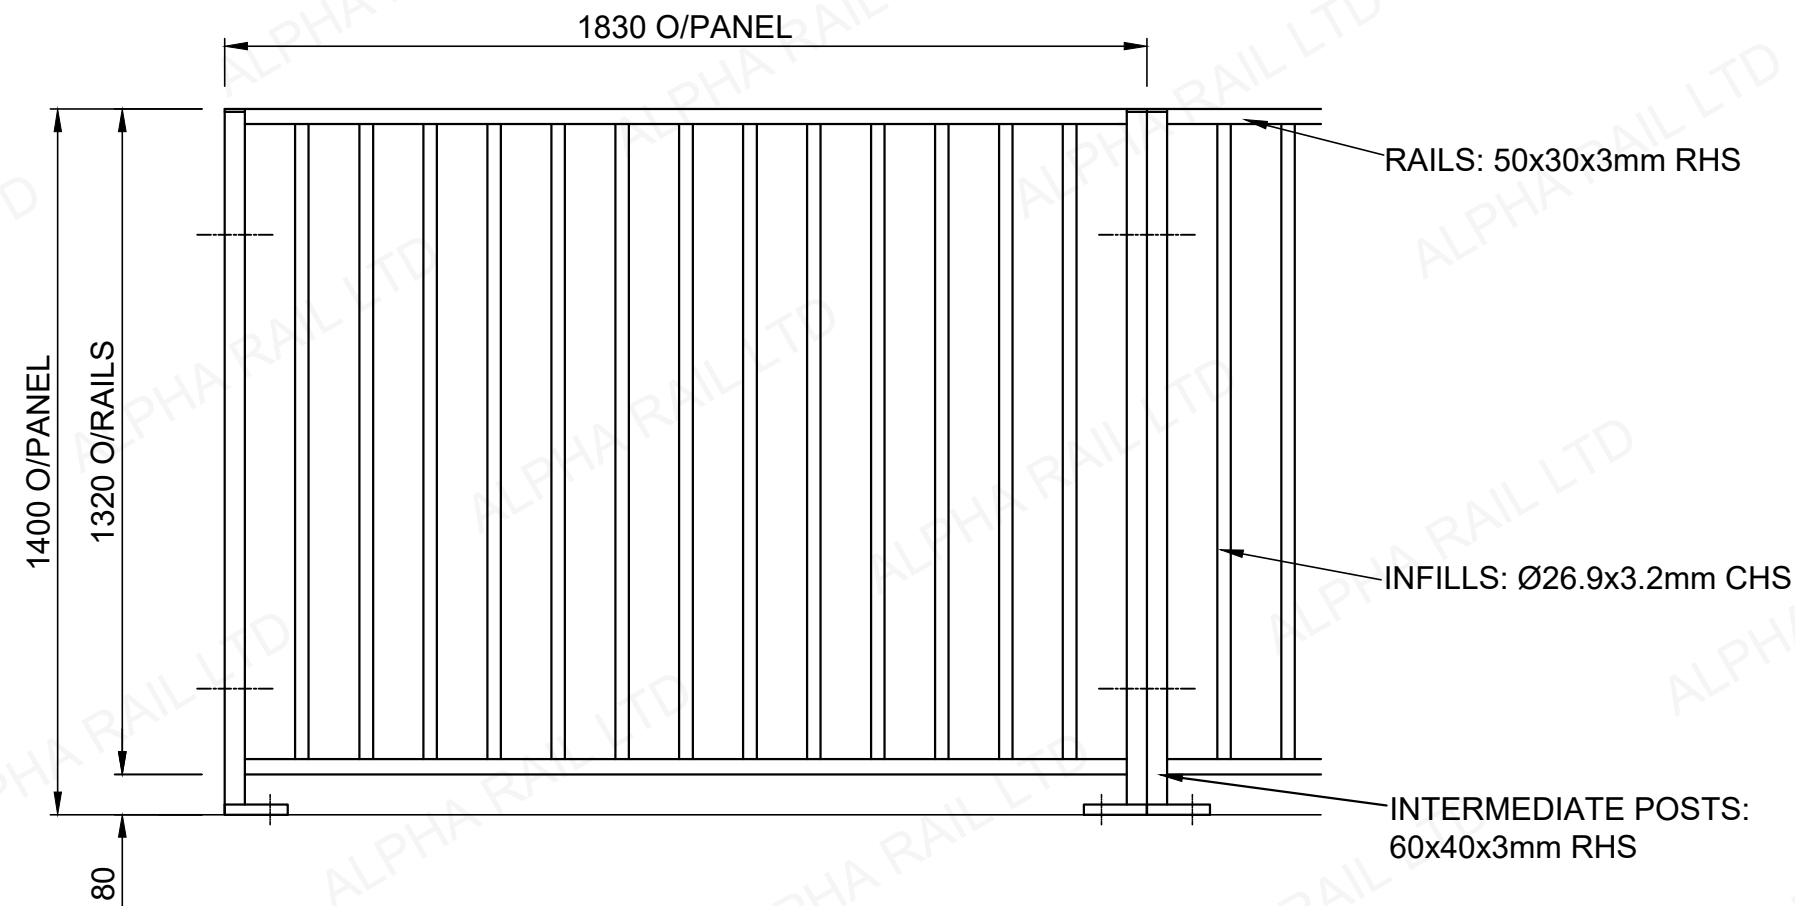


**POST SECTION**

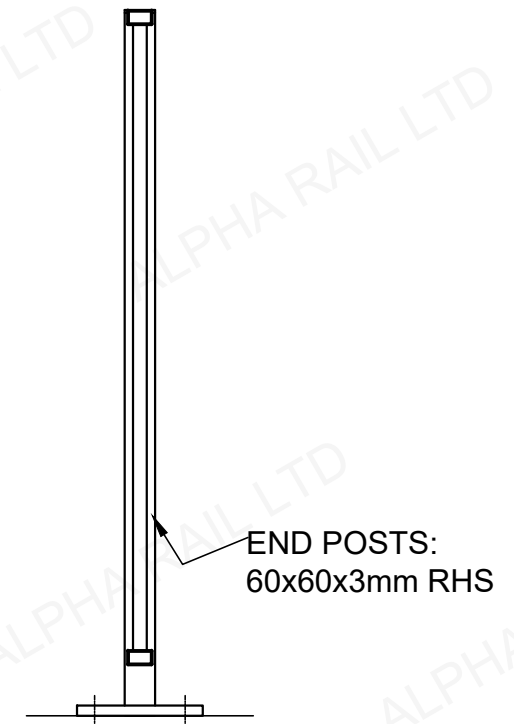

**BASEPLATE DETAIL**

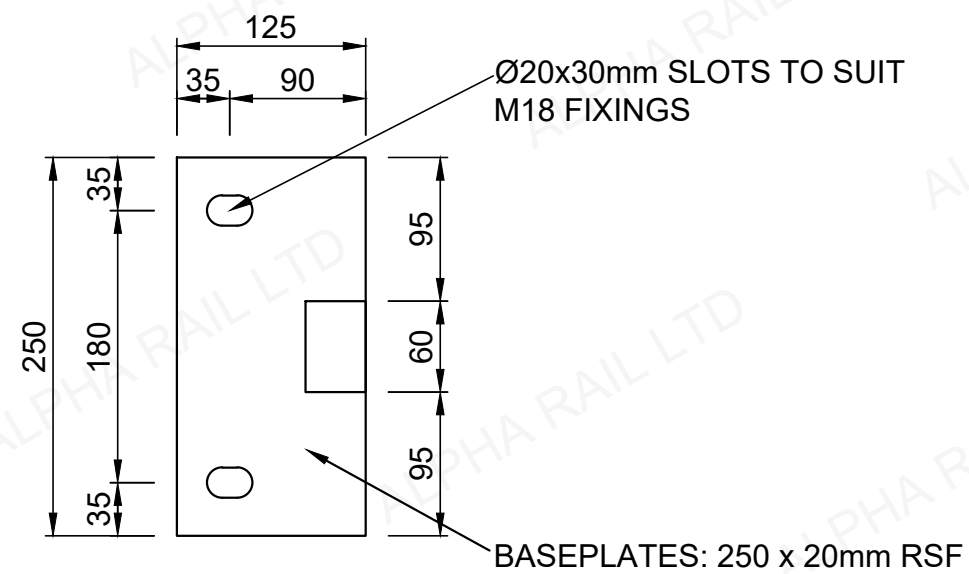

DRAWING.	PP/001
TITLE.	PEDESTRIAN PARAPET

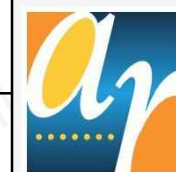

**ALPHA RAIL**  
RAILINGS . GATES . GUARDRAIL