




TYPICAL ELEVATION

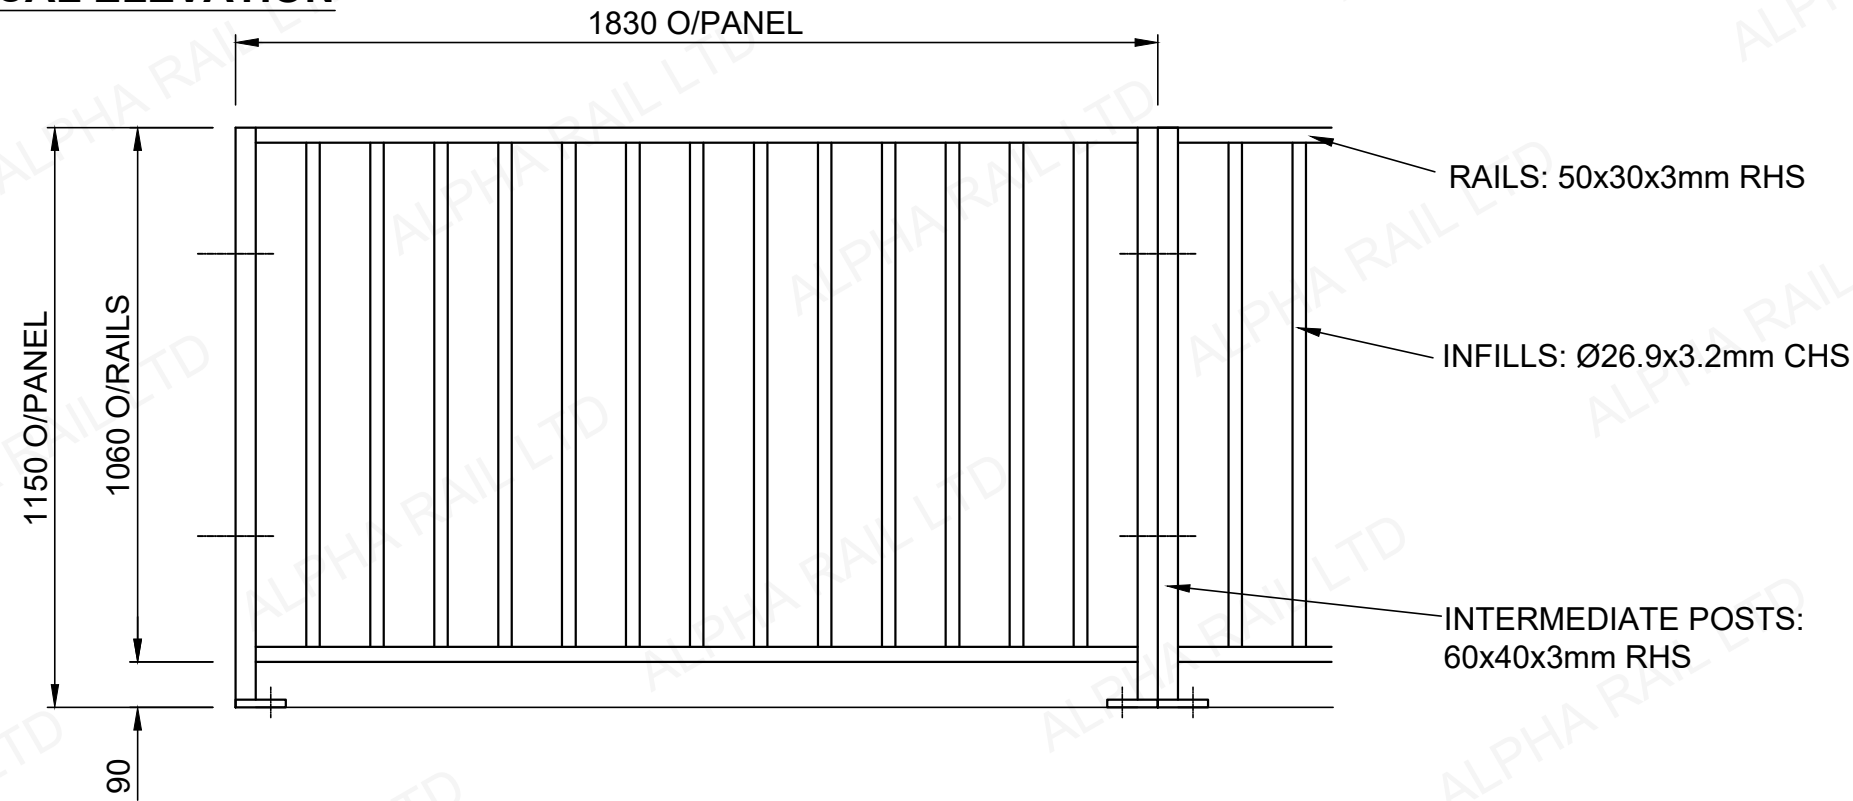

POST SECTION

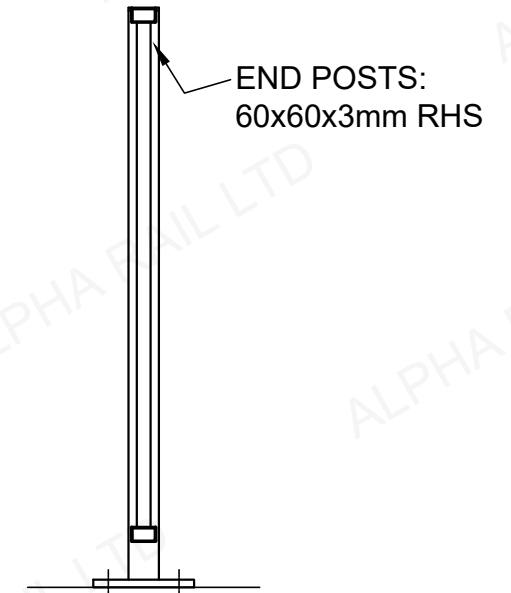

BASEPLATE DETAIL

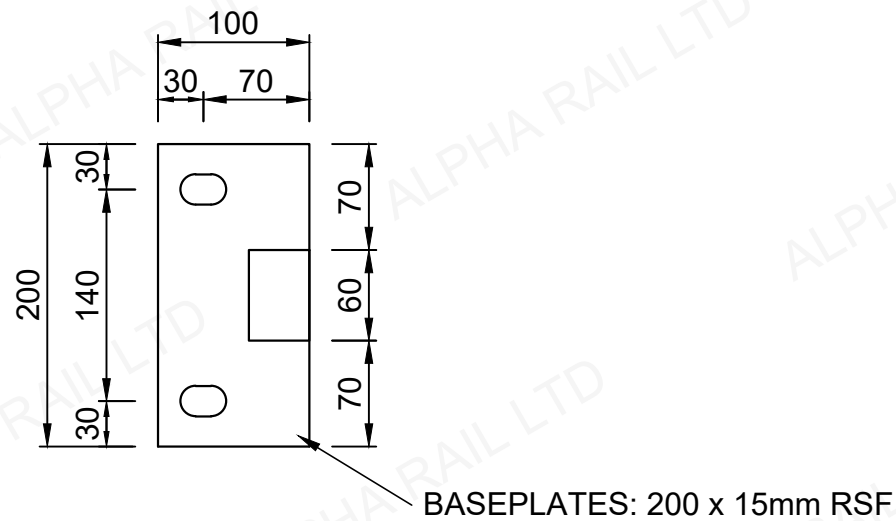

DRAWING.	PP/002
TITLE.	PEDESTRIAN PARAPET



ALPHA RAIL
RAILINGS . GATES . GUARDRAIL