




TYPICAL ELEVATION

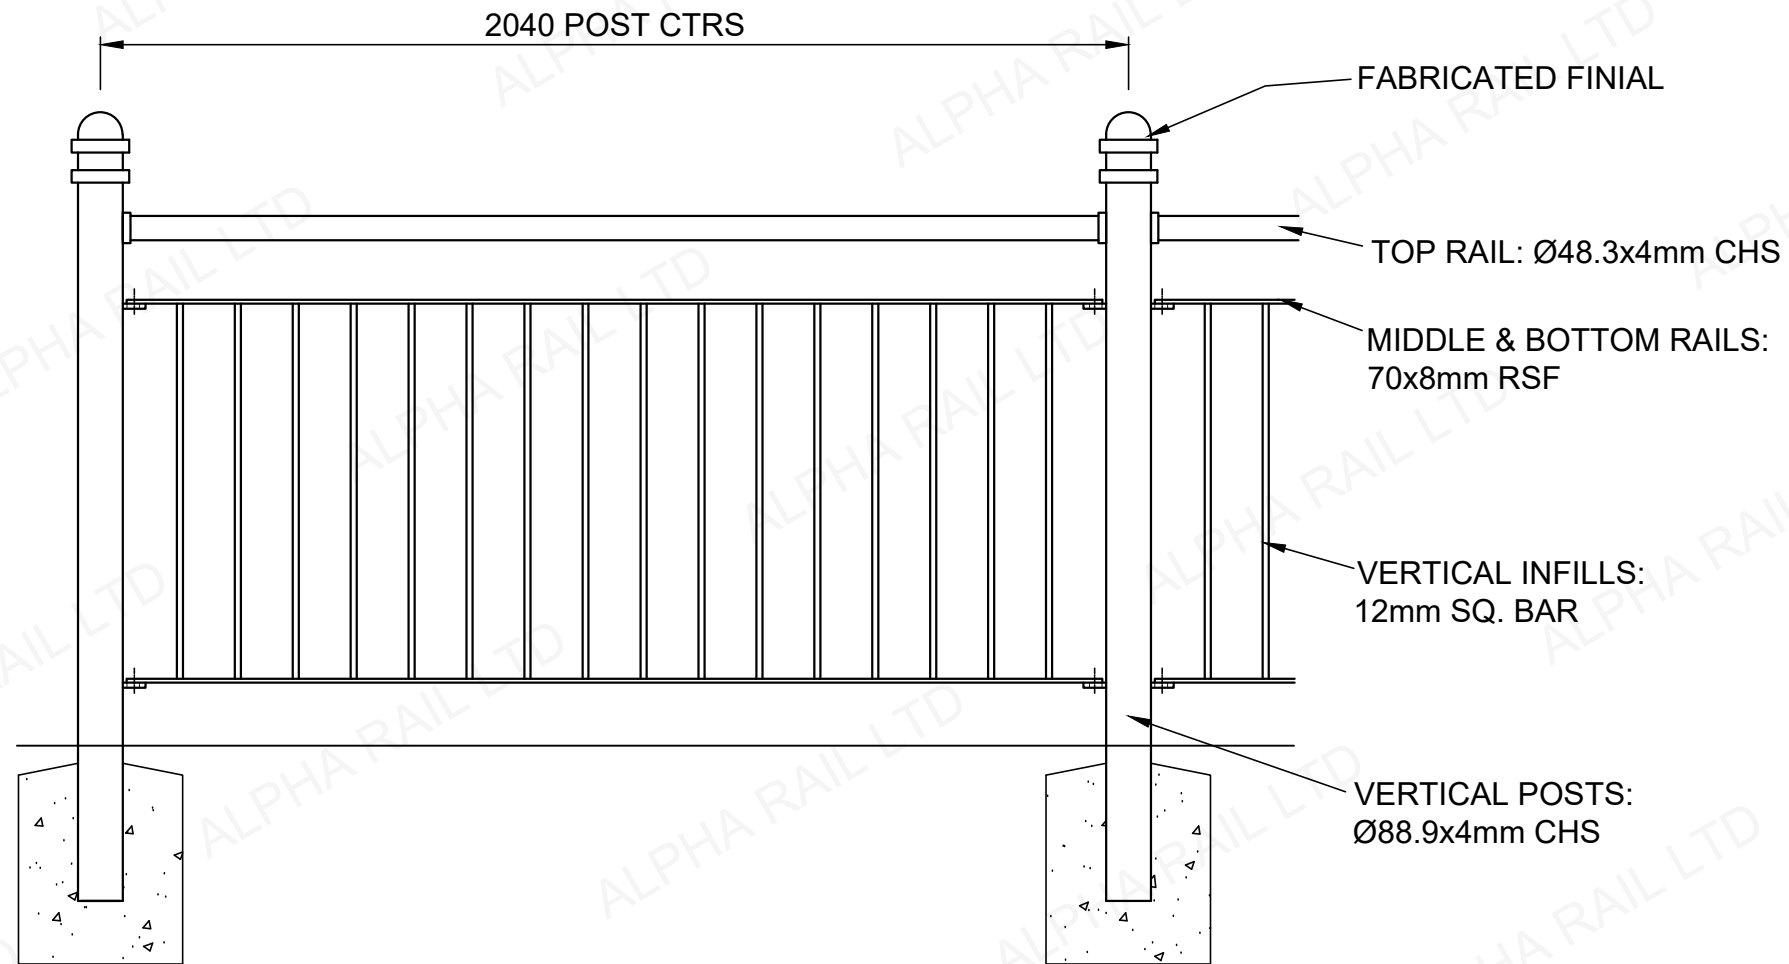

PLAN VIEW

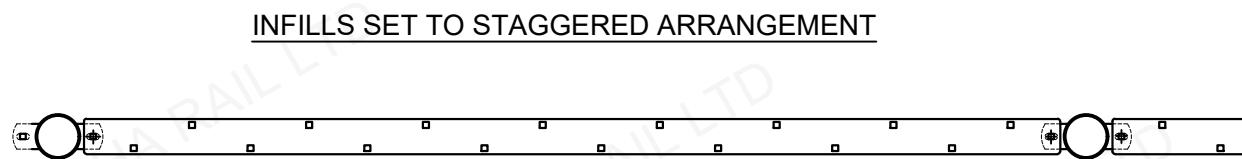

DRAWING.	1112/001
TITLE.	DG1112 PANEL

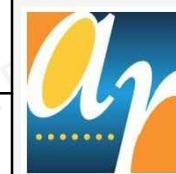

ALPHA RAIL
RAILINGS . GATES . GUARDRAIL