



**TYPICAL ELEVATION**

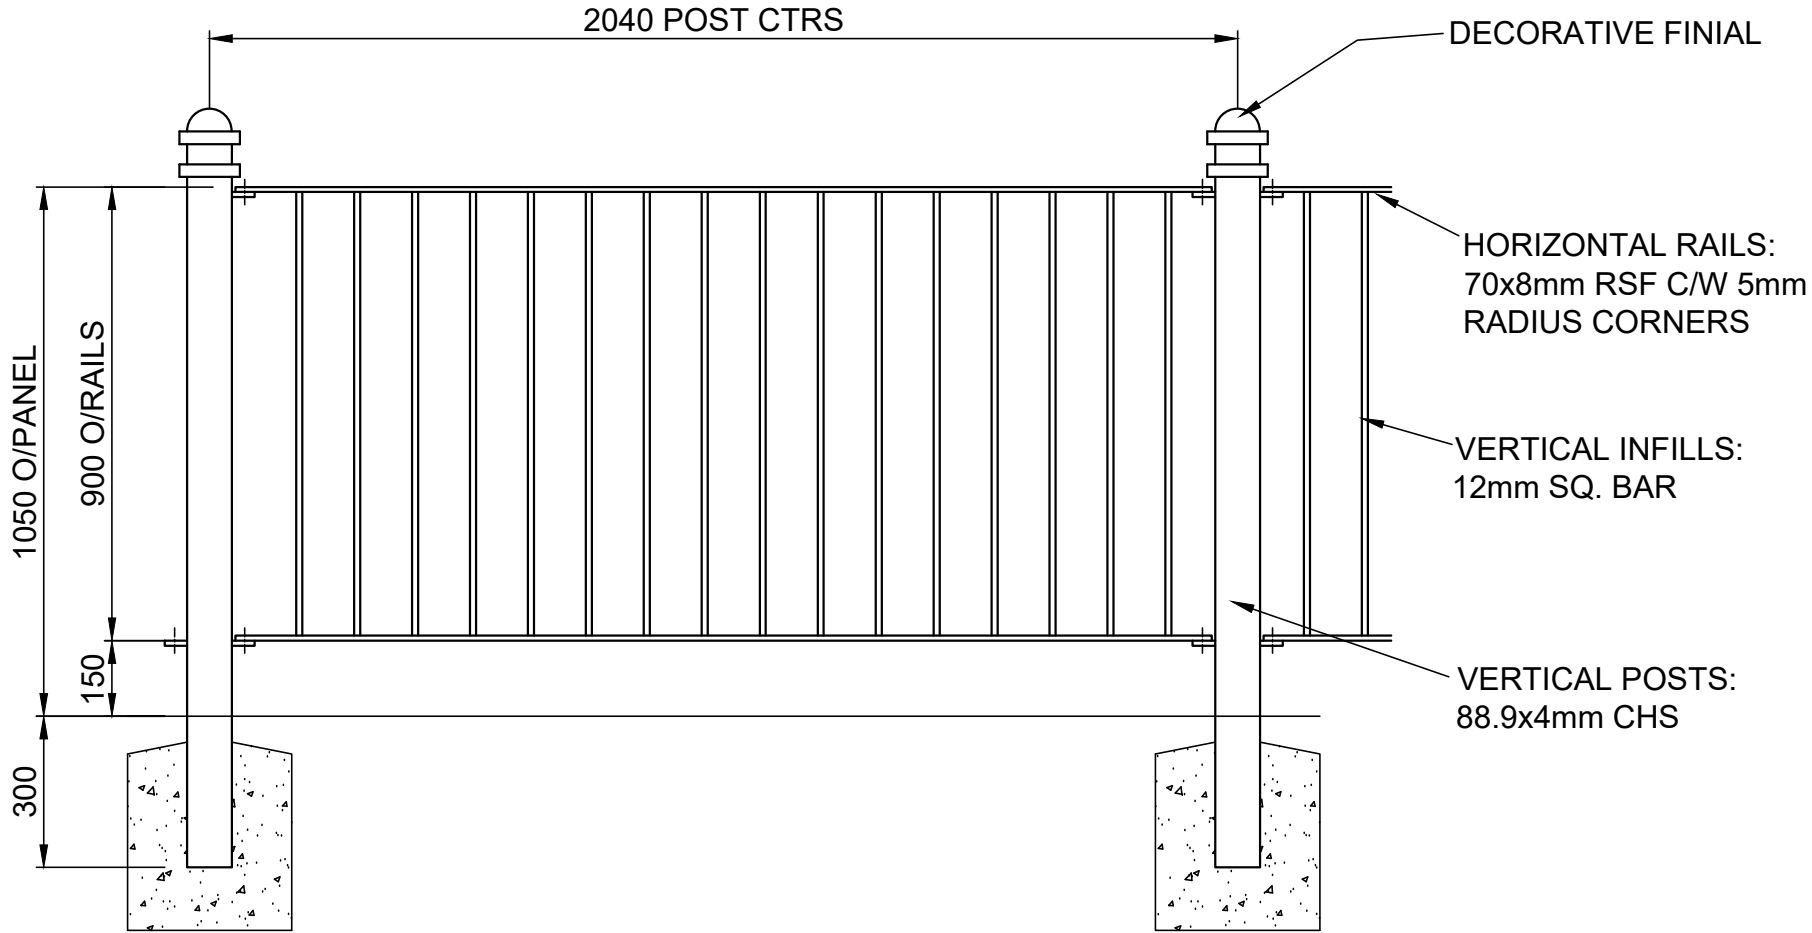

**PLAN VIEW**

INFILLS SET TO STAGGERED ARRANGEMENT

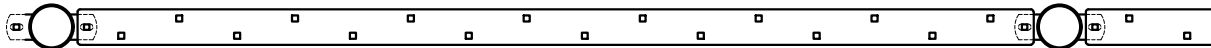

DRAWING.	1110/001
TITLE.	DG1110 PANEL

