


**TYPICAL ELEVATION**

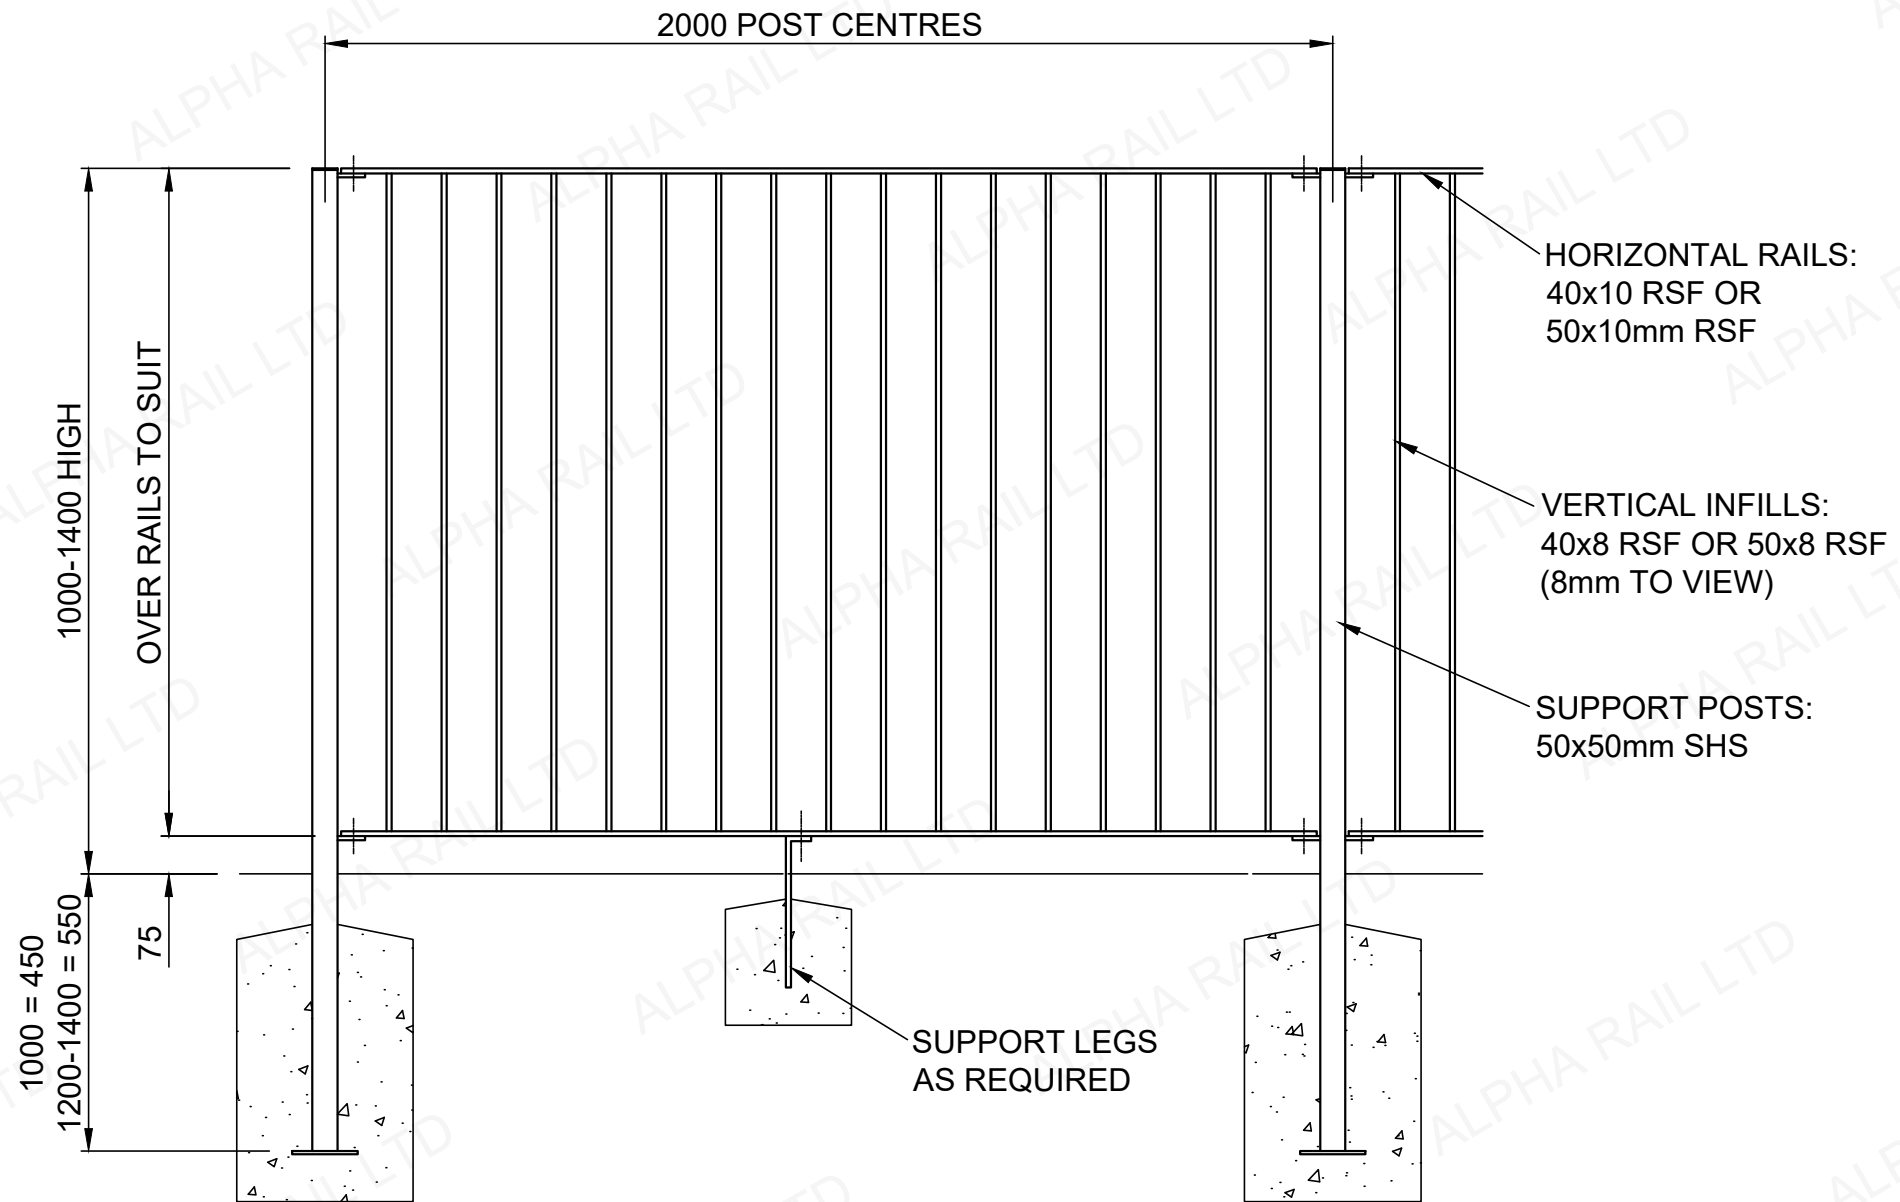

DRAWING.	FTFB/001
TITLE.	FLAT TOP/FLAT BAR RAILING



**ALPHA RAIL**  
RAILINGS . GATES . GUARDRAIL