



TYPICAL ELEVATION

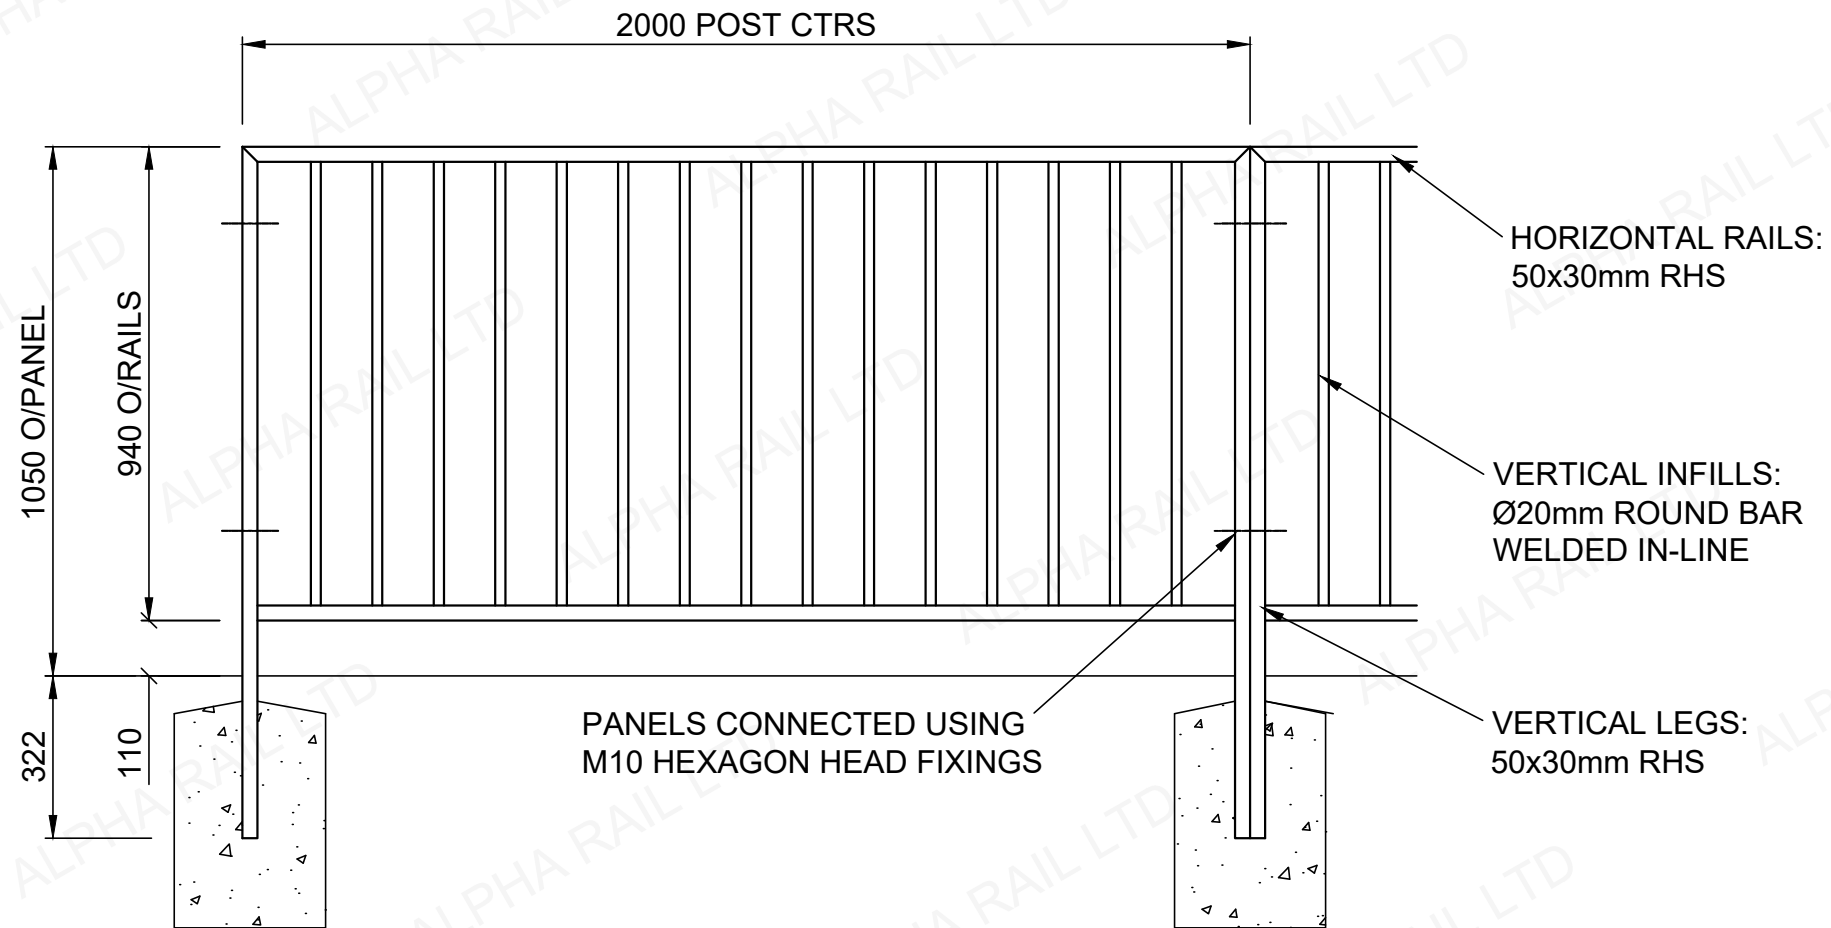

PLAN VIEW

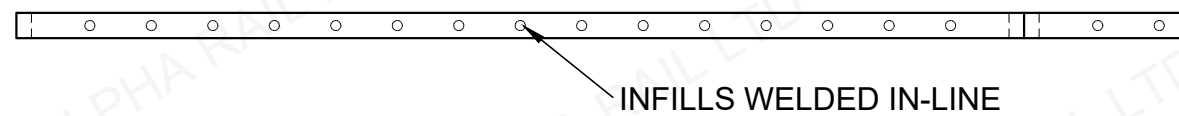

DRAWING.	N1/001
TITLE.	N1 GUARDRAIL



ALPHA RAIL
RAILINGS . GATES . GUARDRAIL