



**TYPICAL ELEVATION**

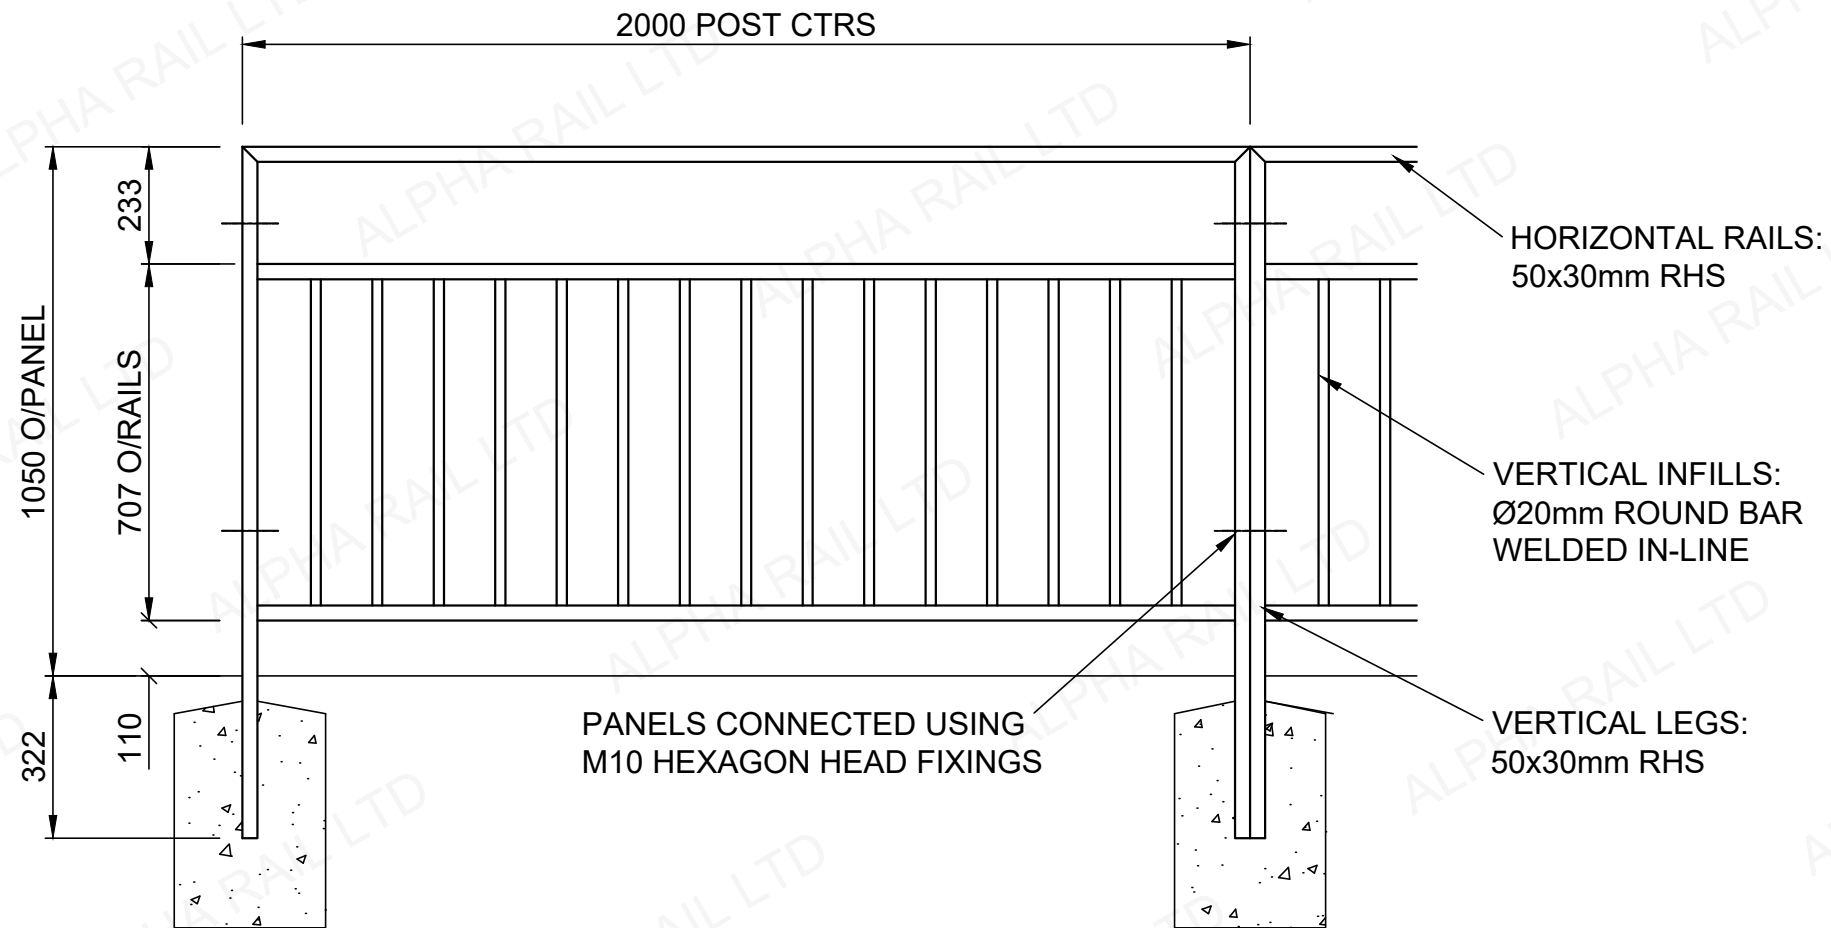

**PLAN VIEW**

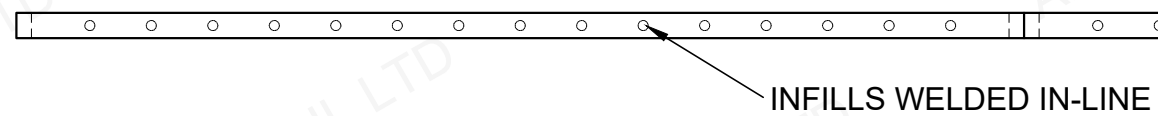

DRAWING.	N2/001
TITLE.	N2 GUARDRAIL



**ALPHA RAIL**  
RAILINGS . GATES . GUARDRAIL