




TYPICAL ELEVATION

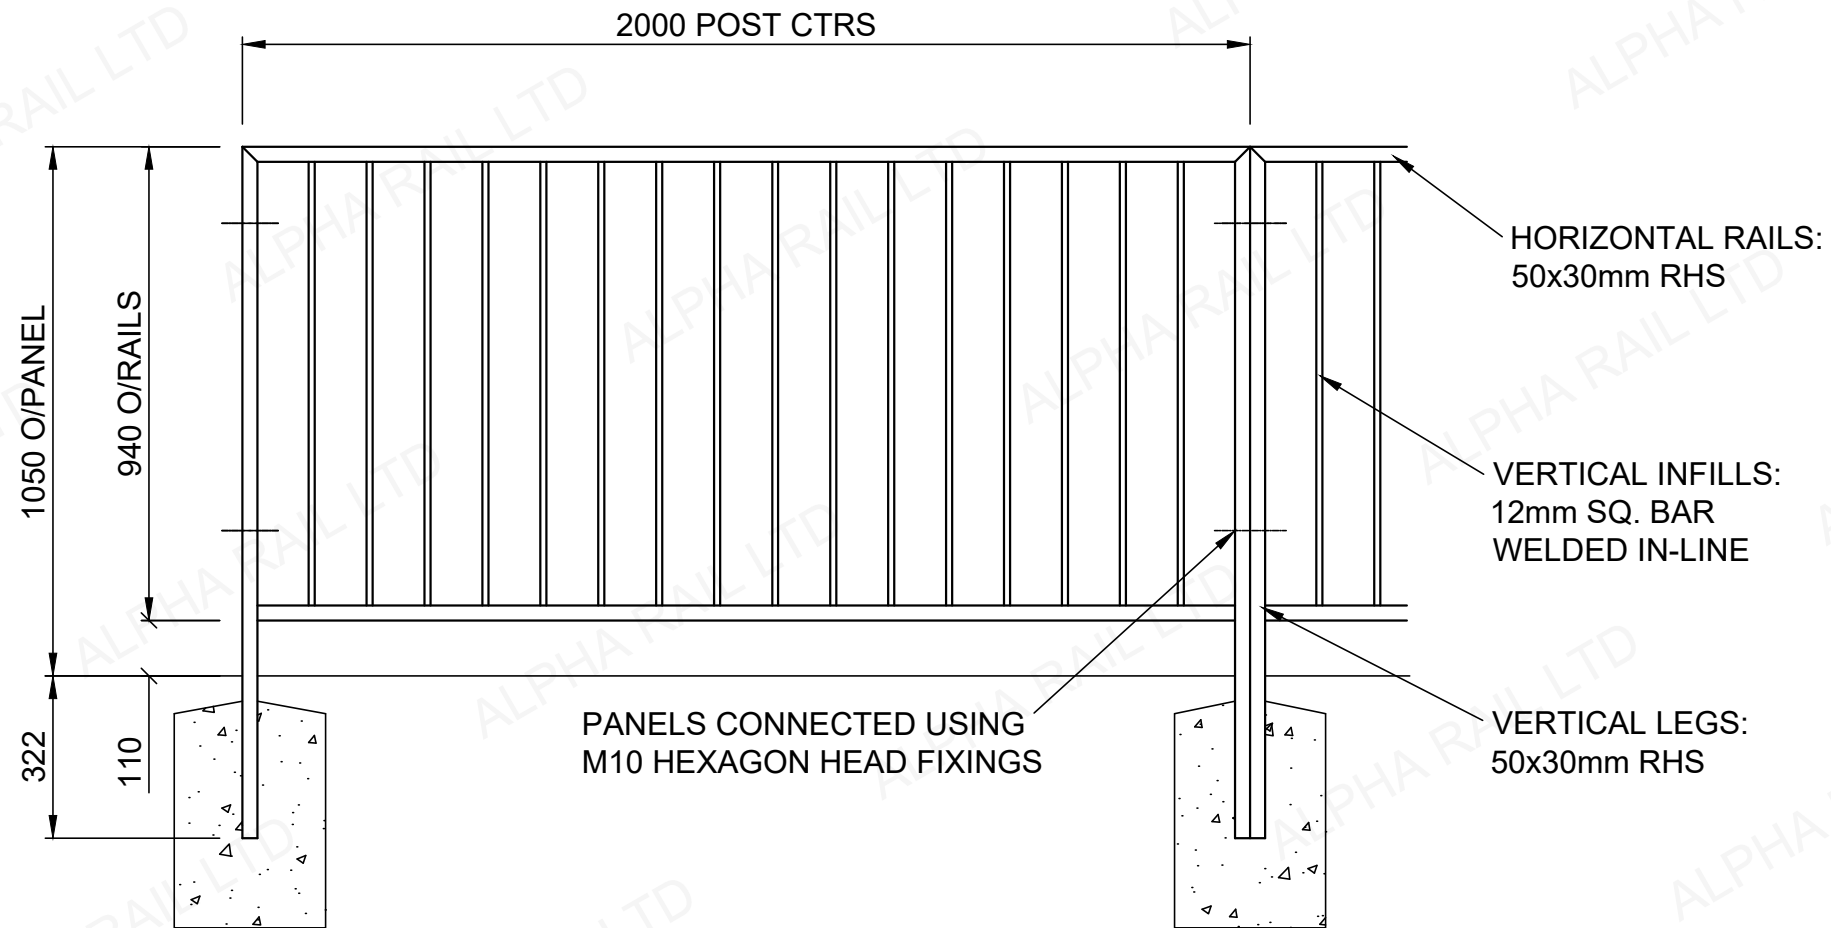

PLAN VIEW

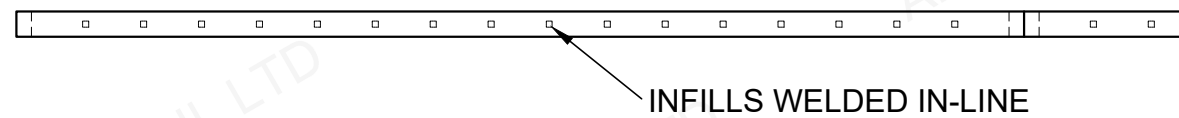

DRAWING.	P1/001
TITLE.	P1 GUARDRAIL

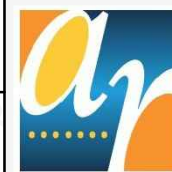

ALPHA RAIL
RAILINGS . GATES . GUARDRAIL