


**TYPICAL ELEVATION**

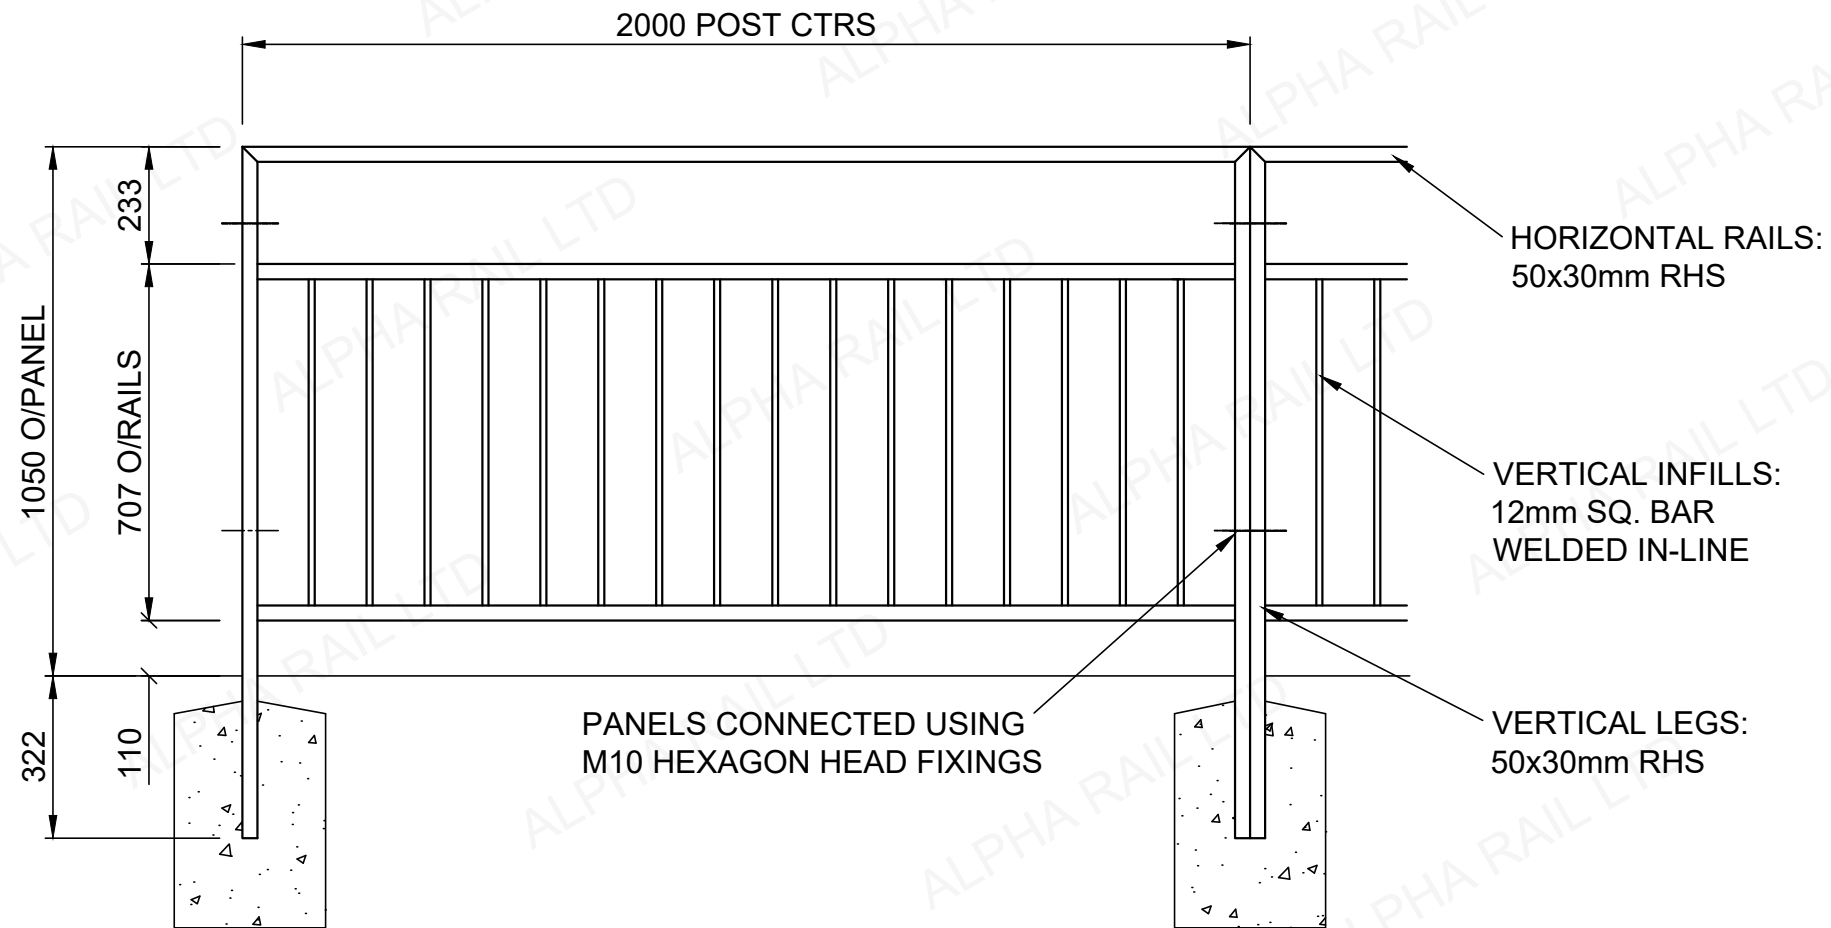

**PLAN VIEW**



DRAWING.	P2/001
TITLE.	P2 GUARDRAIL



**ALPHA RAIL**  
RAILINGS . GATES . GUARDRAIL