



TYPICAL ELEVATION

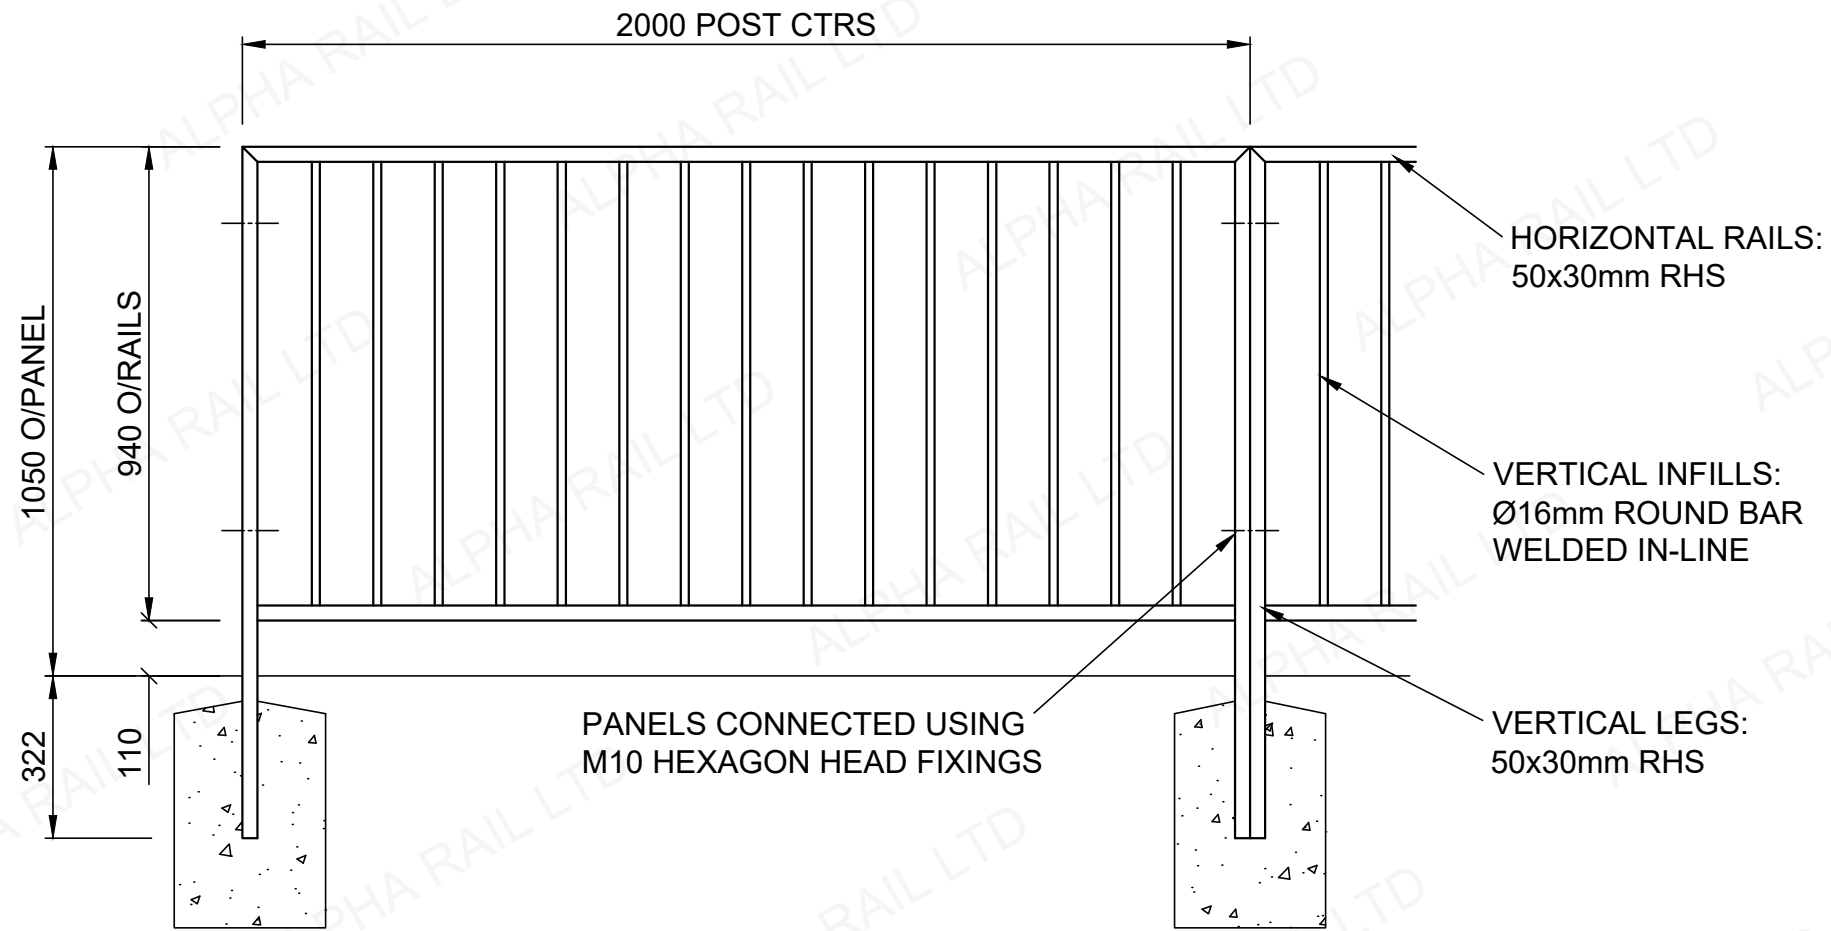

PLAN VIEW

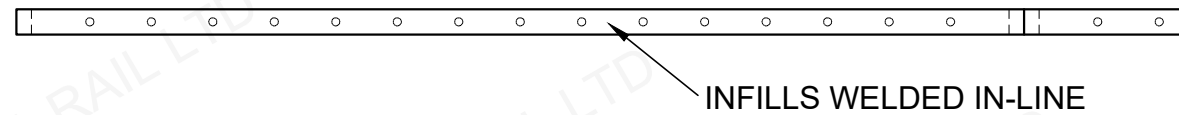

DRAWING.	R1/001
TITLE.	R1 GUARDRAIL



ALPHA RAIL
RAILINGS . GATES . GUARDRAIL