




**TYPICAL ELEVATION**

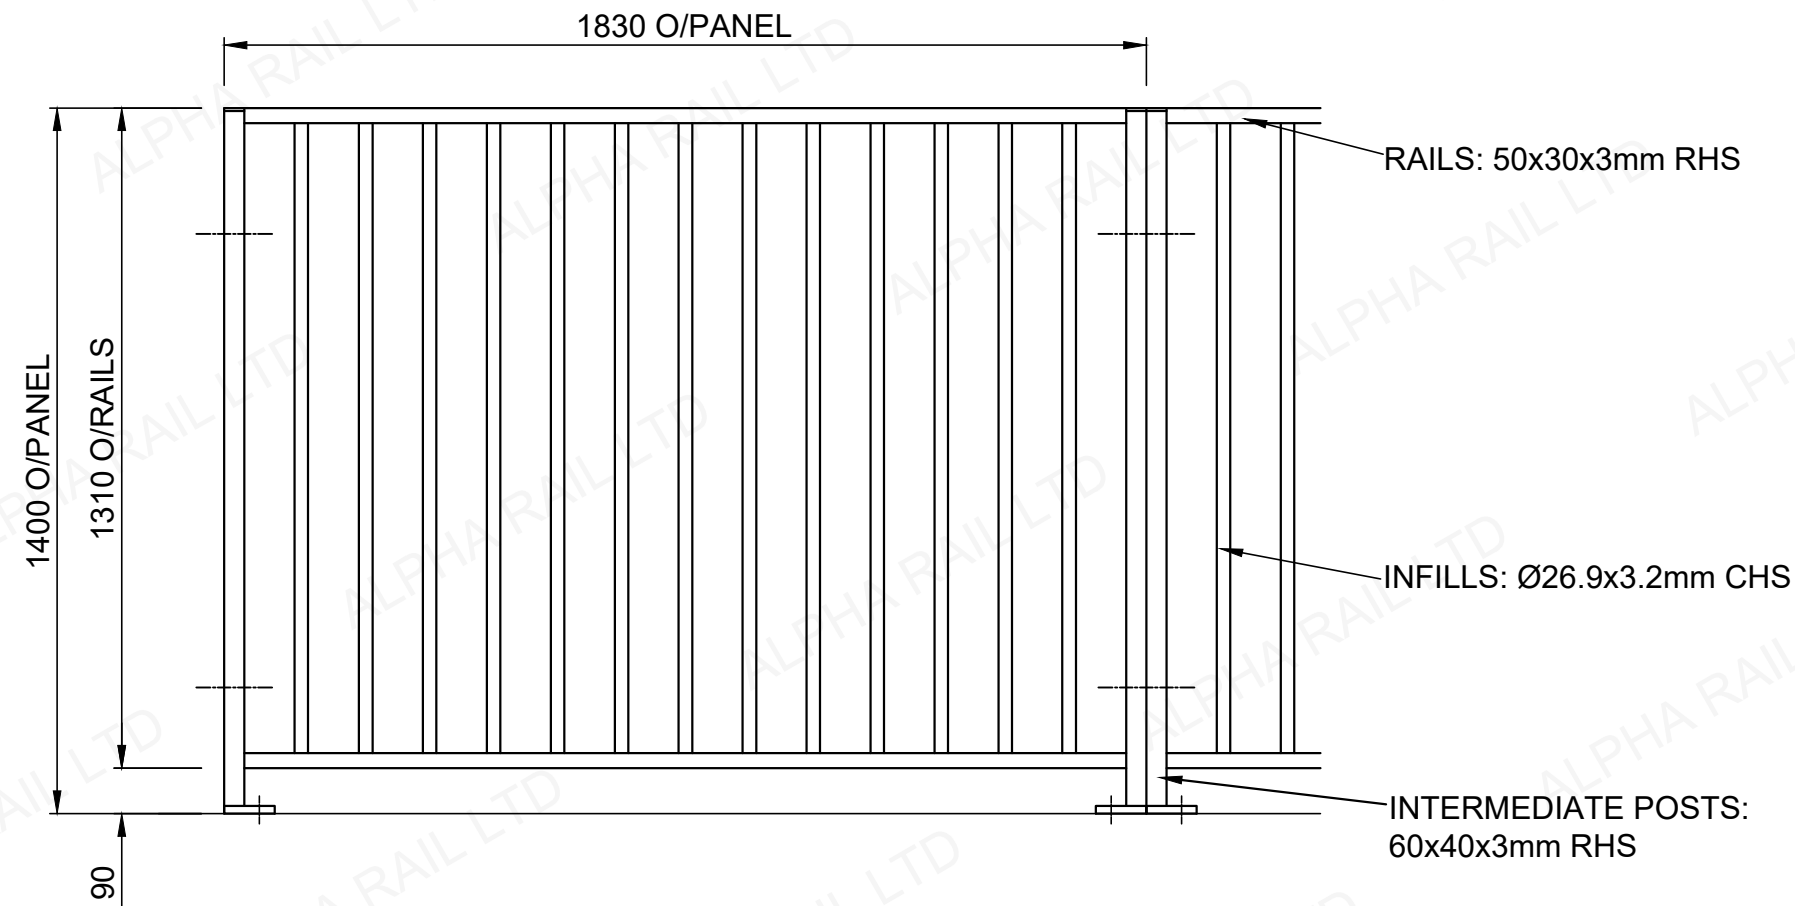

**POST SECTION**

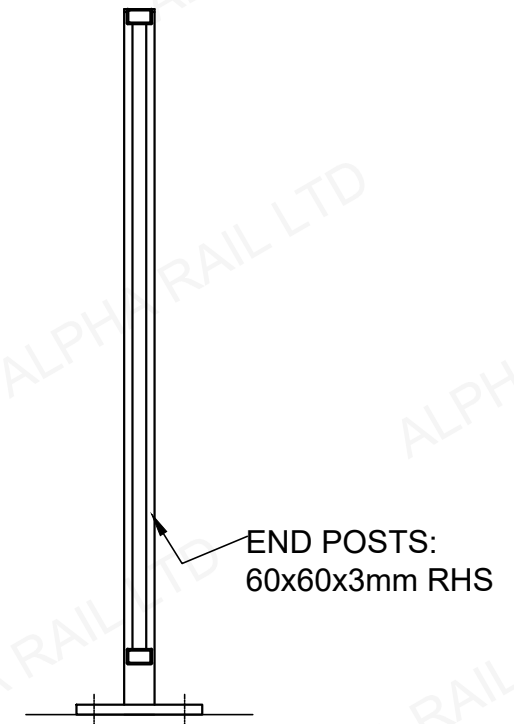

**BASEPLATE DETAIL**

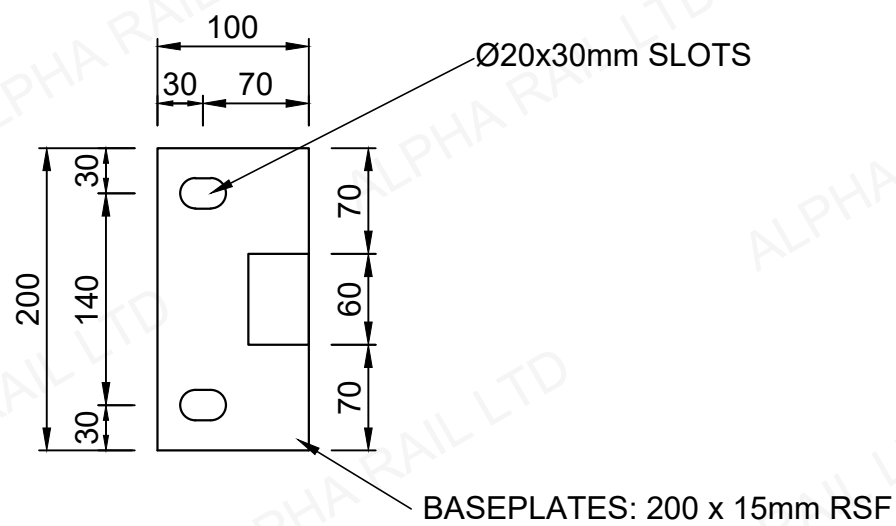

DRAWING.	PP/001
TITLE.	PEDESTRIAN PARAPET

**ALPHA RAIL**  
RAILINGS . GATES . GUARDRAIL