



TYPICAL ELEVATION

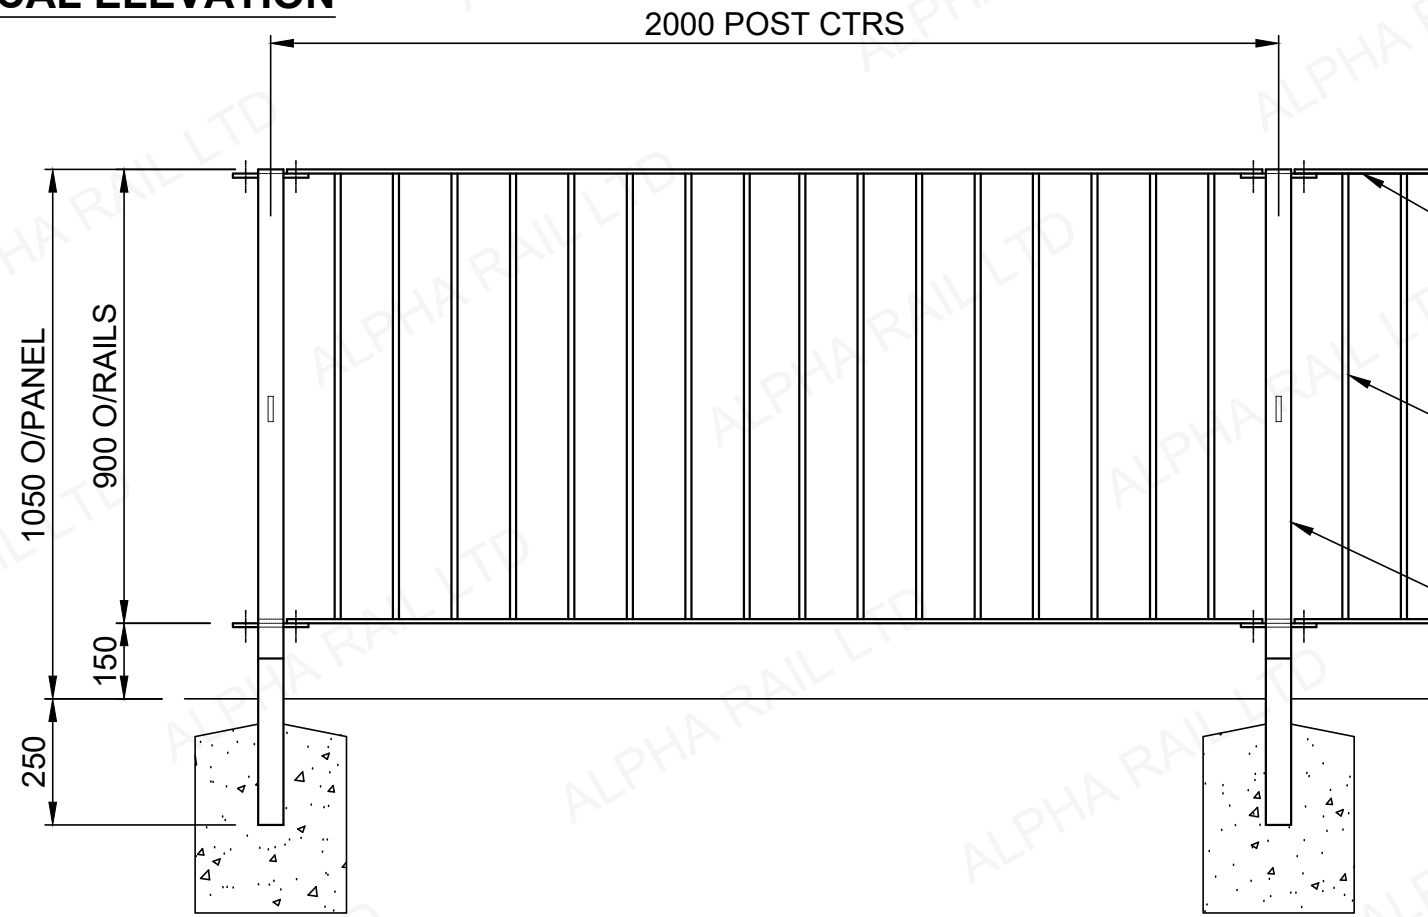

POST SECTION

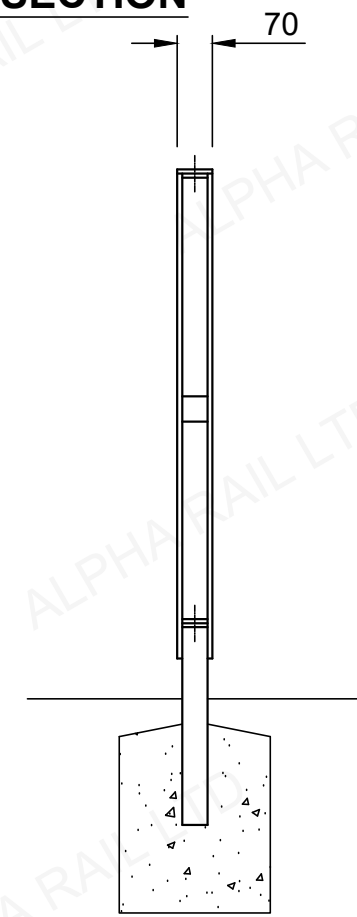


HORIZONTAL RAILS:
70x8mm RSF

VERTICAL INFILLS:
12x12mm SQ. BAR

SUPPORT POSTS:
FABRICATED FROM
50x50x3mm SHS AND
50x10mm RSF

V8 INFILL STAGGER

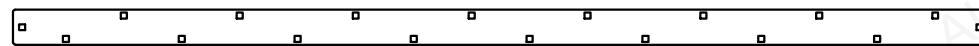

V8 STAGGER
OPTIMUM SIGHT ANGLE MORE THAN 14°
FOR USE ON CURVES LESS THAN 15m RADIUS

DRAWING.	V8/001
TITLE.	V8 OPTIRAIL



ALPHA RAIL
RAILINGS . GATES . GUARDRAIL