




VIEW ON ARROW

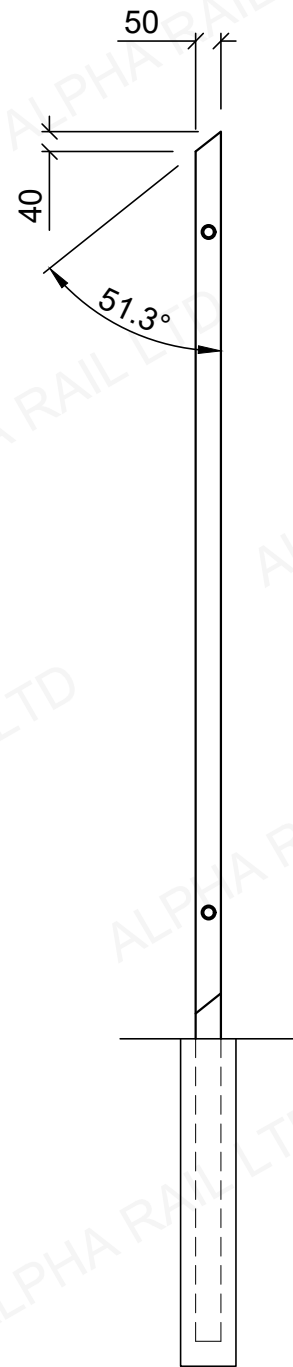

ELEVATION VIEW

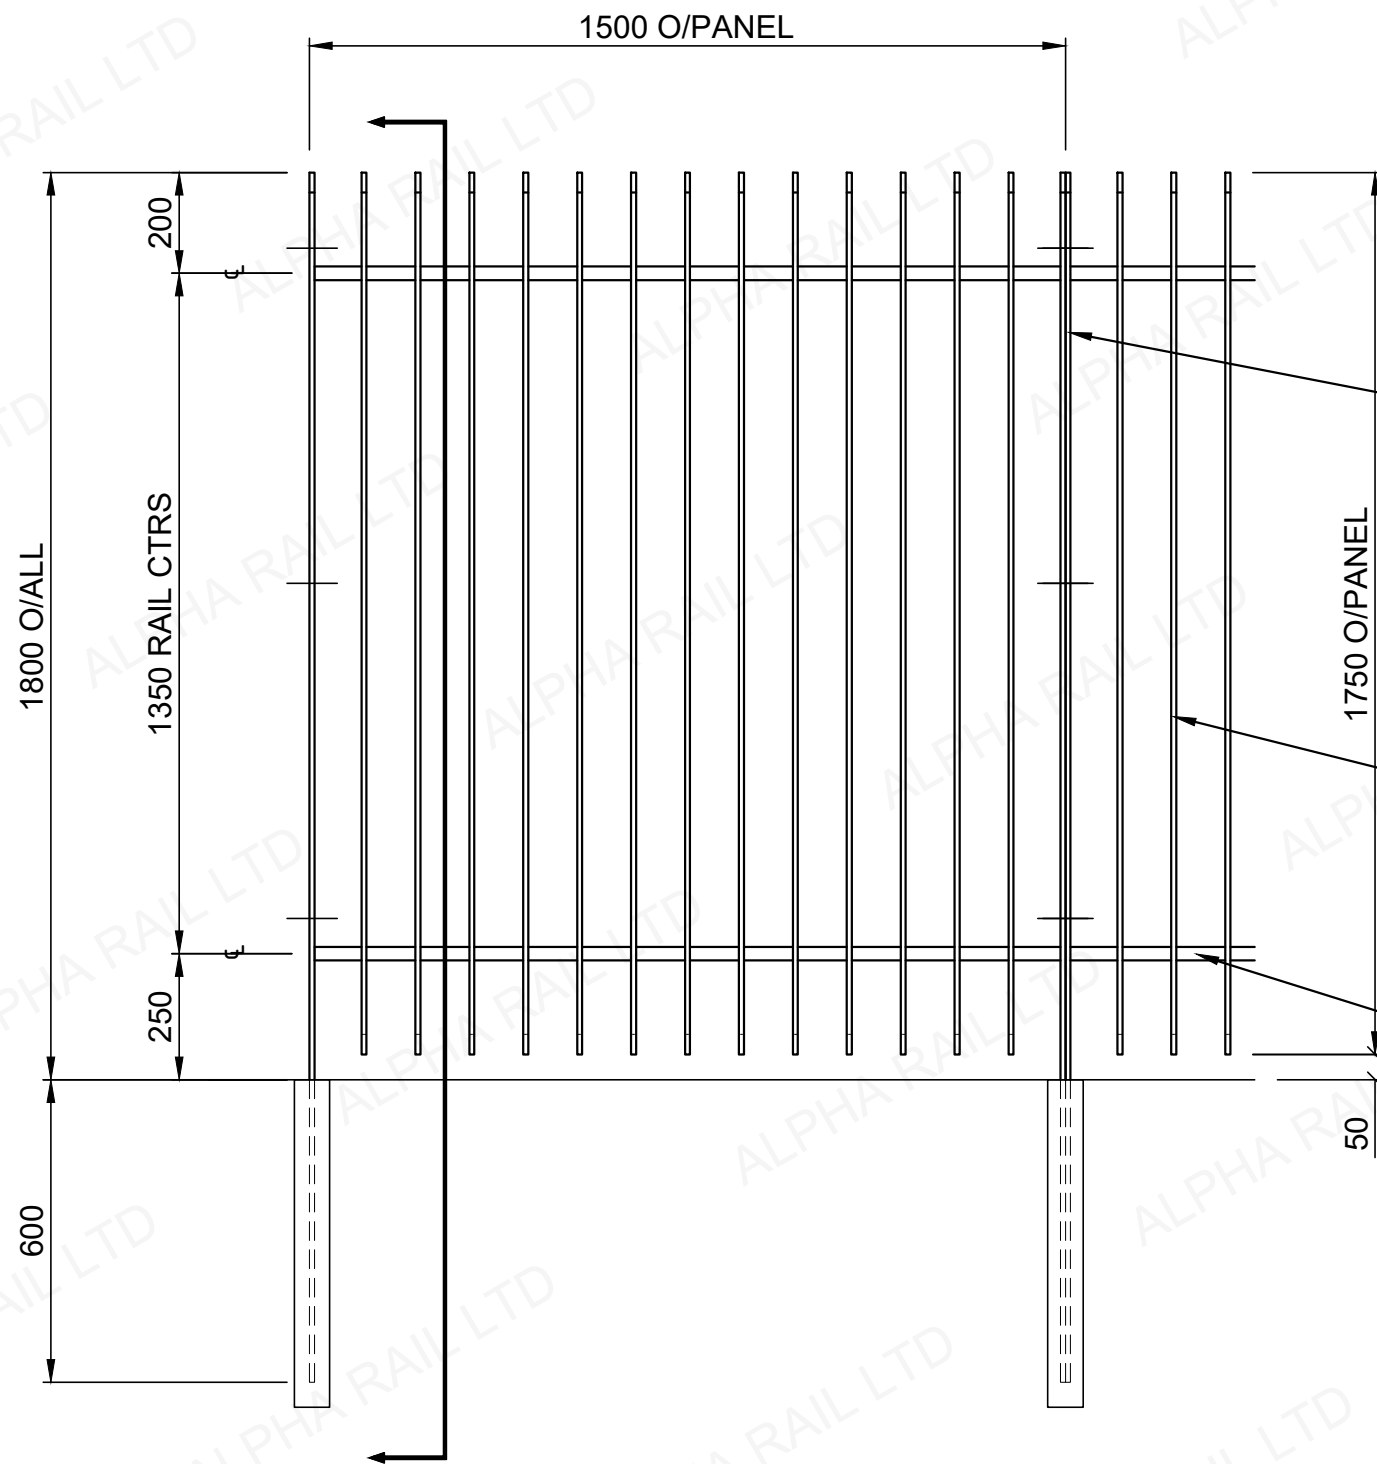

POST/INFILL TOP & BOTTOM OPTIONS

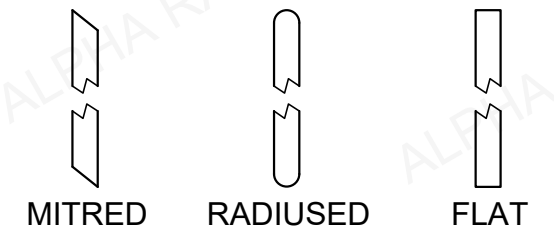

SUPPORT POSTS:
50x10mm RSF

VERTICAL INFILLS:
50x10mm RSF

HORIZONTAL RAILS:
Ø26.9x3mm CHS

DRAWING.

FVB/001

TITLE.

FLAT INFILL BAR RAILINGS



ALPHA RAIL
RAILINGS . GATES . GUARDRAIL